


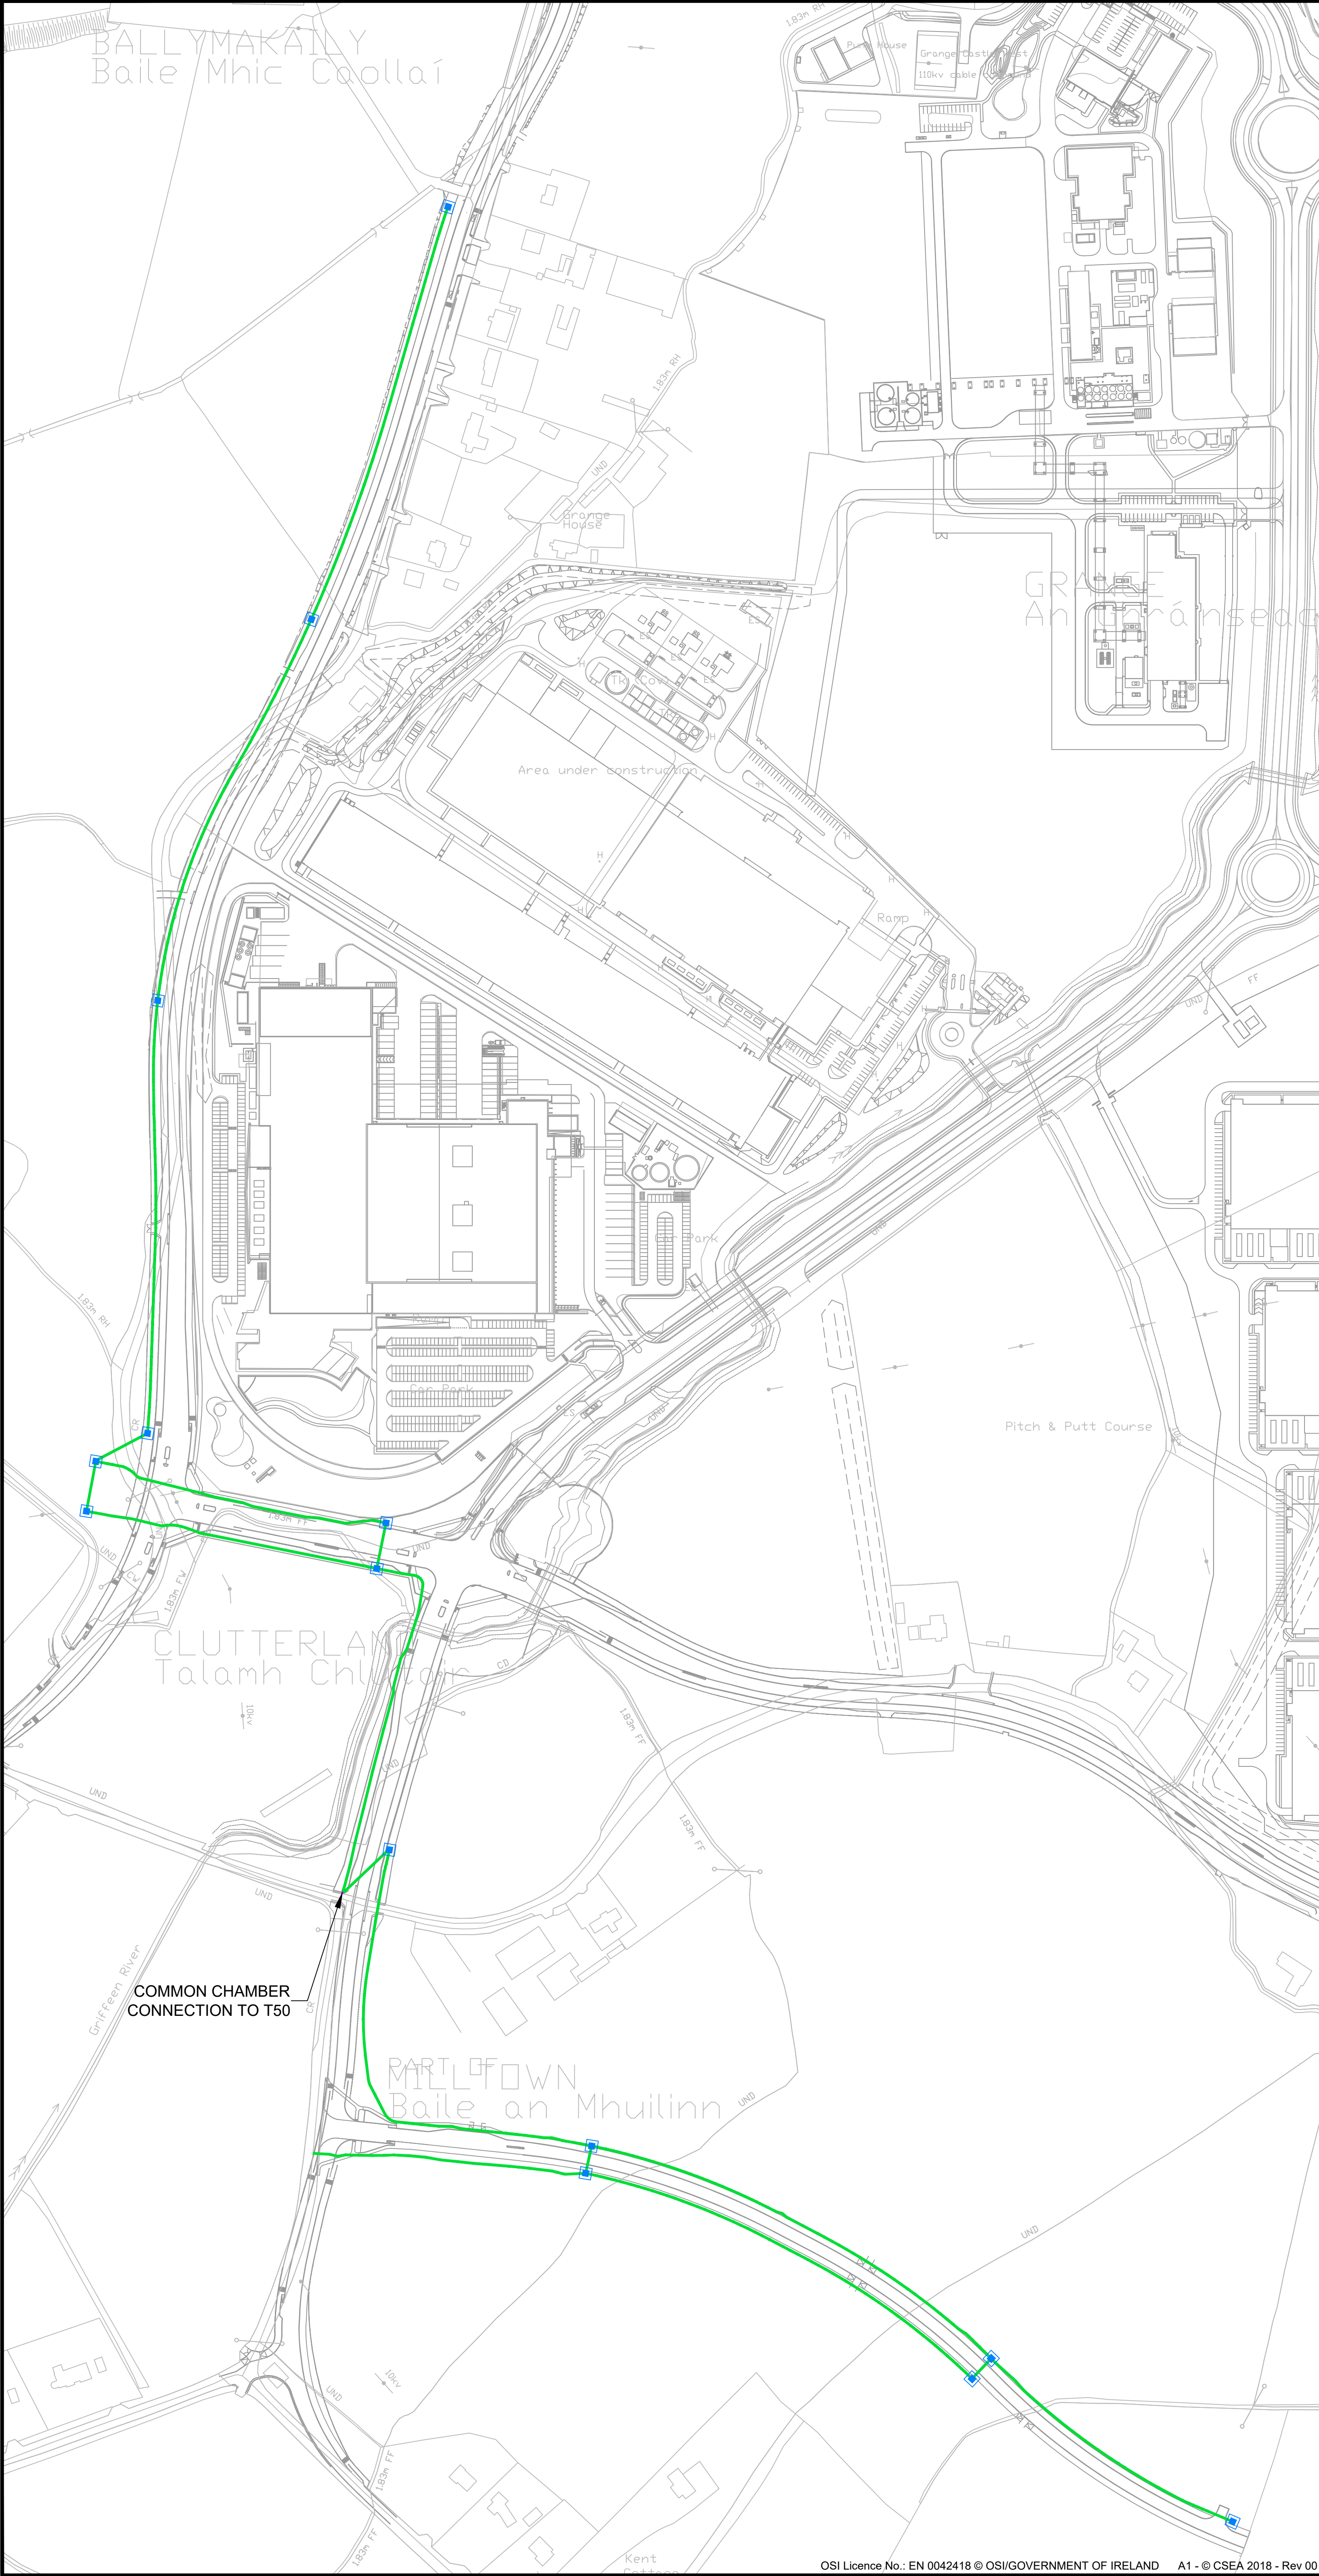

This drawing is produced using the
Irish Transverse Mercator (ITM)
Geographic Coordinate System

A1



LEGEND:

TELECOM DUCTING AND CHAMBER C AND 3C 
TOTAL LENGTH OF TELECOM DUCTING 2781m

Revision	Description	Initials	Date
 Clifton Scannell Emerson Associates Clifton Scannell Emerson Associates Limited Consulting Engineers, Seafort Lodge, Castledawson Avenue, Blackrock, Co. Dublin, Ireland. T: +353 1 288 5006 F: +353 1 283 3466 E: info@csea.ie W: www.csea.ie			
Client	SOUTH DUBLIN COUNTY COUNCIL		
Project	GRANGE CASTLE BUSINESS PARK		
Dwg. Title	DUCT DISPOSAL MAP CHABER: C AND 3C		
Drawn By	KT	Date	FEB 2018
Checked by	RG	Scale	1:1250 @ A1
Dwg. Progress	INFORMATION		
Dwg. No.	02_028D_9113-I02		