


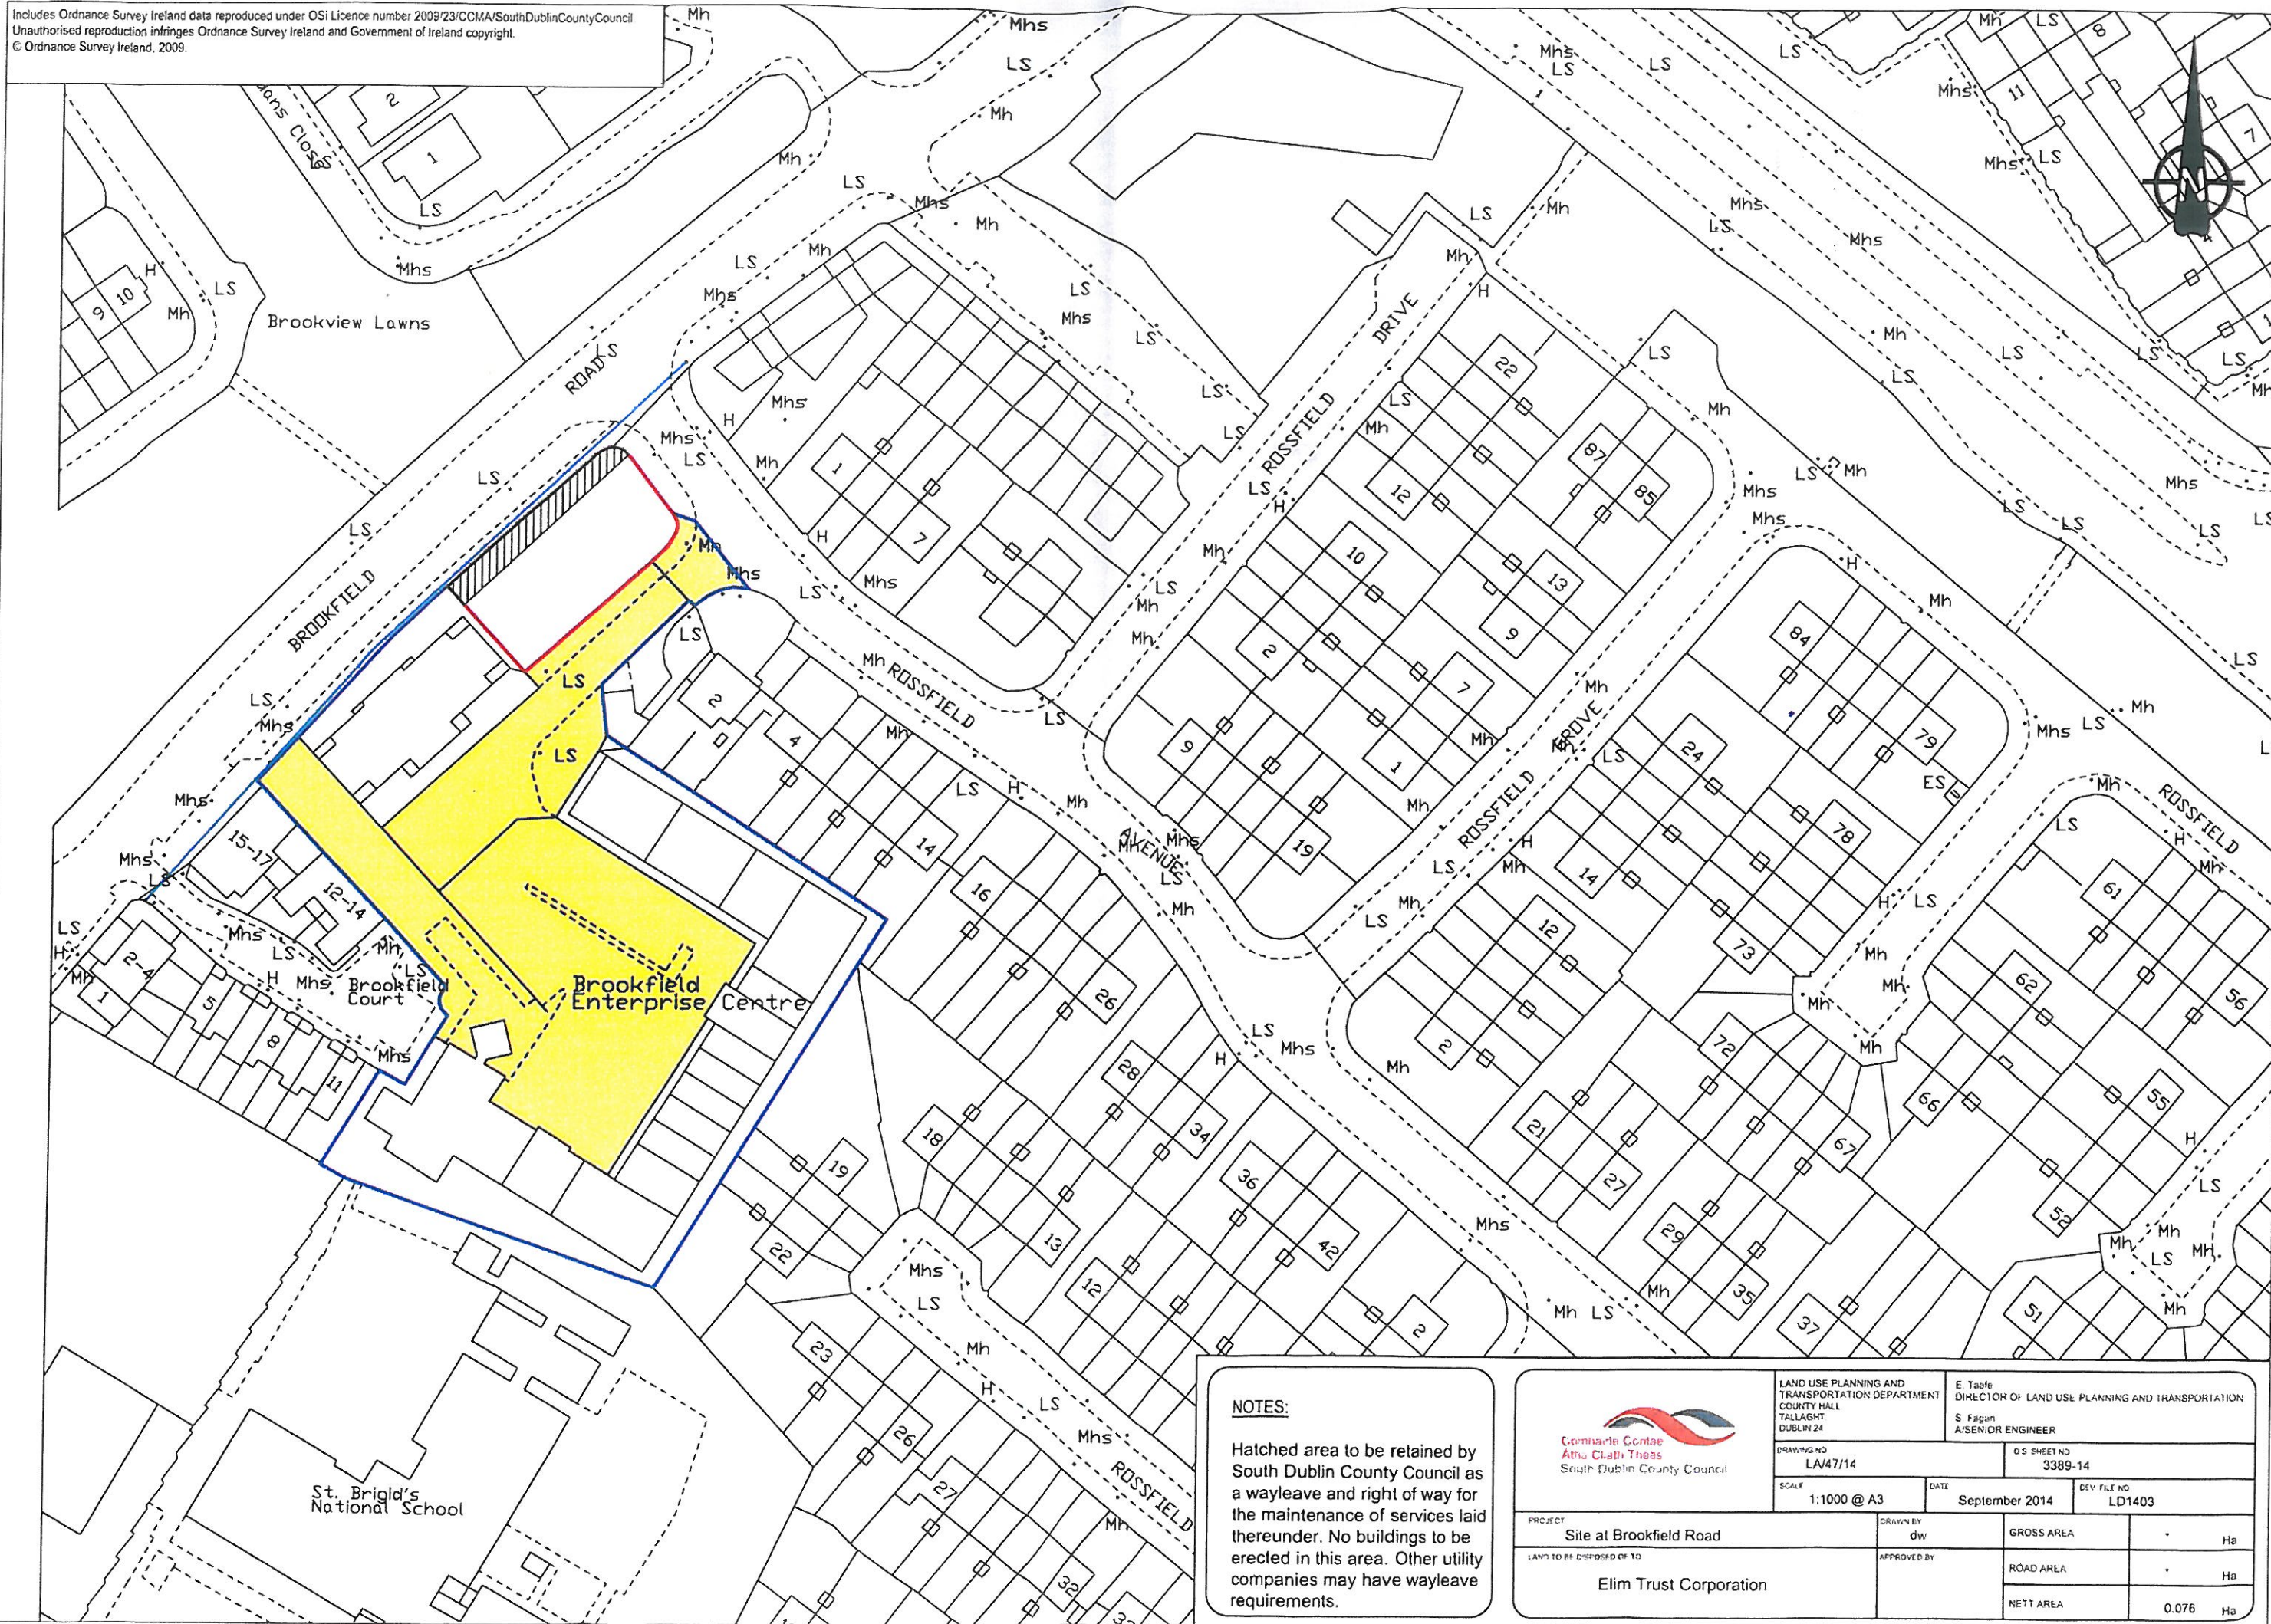

NOTES:

Hatched area to be retained by South Dublin County Council as a wayleave and right of way for the maintenance of services laid thereunder. No buildings to be erected in this area. Other utility companies may have wayleave requirements.



LAND USE PLANNING AND TRANSPORTATION DEPARTMENT COUNTY HALL TALLAGHT DUBLIN 24		E. Taaffe DIRECTOR OF LAND USE PLANNING AND TRANSPORTATION	
S. Fagan SENIOR ENGINEER		D.S. SHEET NO. 3389-14	
DRAWING NO. LA/47/14	SCALE 1:1000 @ A3	DATE September 2014	DEV. FILE NO. LD1403
PROJECT Site at Brookfield Road		DRAWN BY dw	GROSS AREA * Ha
LAND TO BE CHERISHED OF TO Elim Trust Corporation		APPROVED BY	ROAD AREA * Ha
			NETT AREA 0.076 Ha