
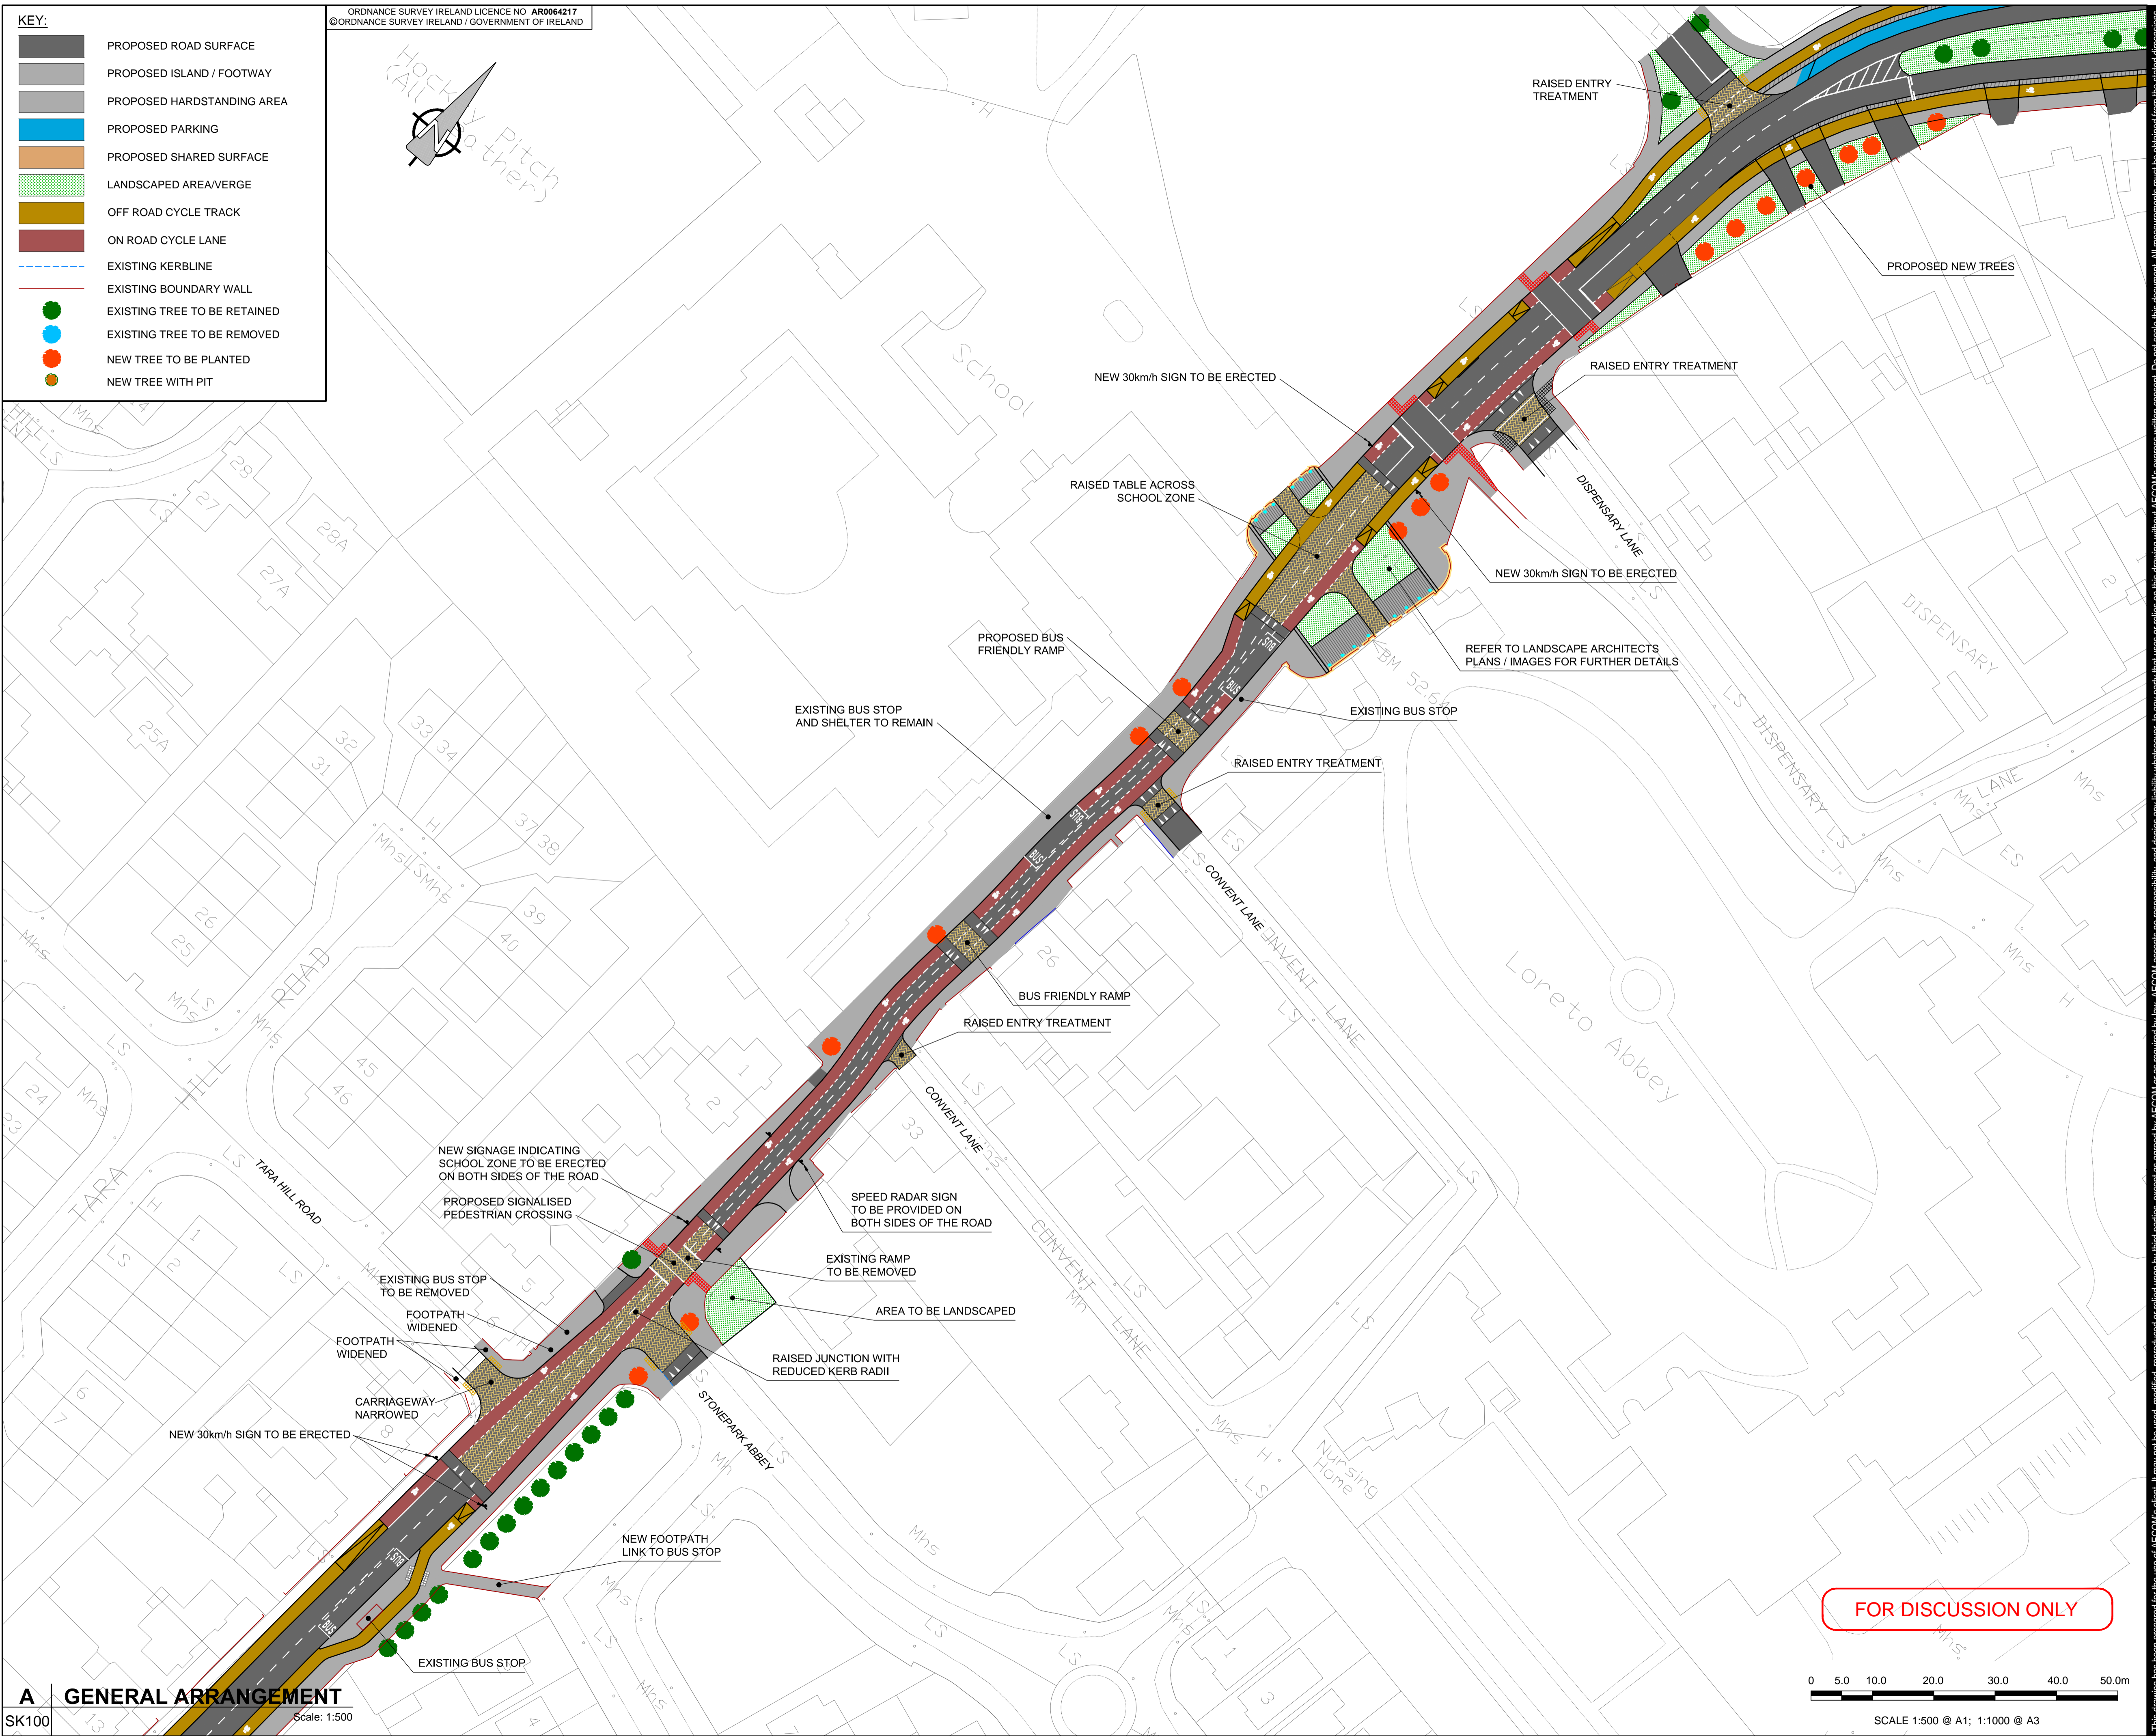


Last saved by: MEHANT(2018-06-11) Last Plot: 2018-06-11  
 Filename: F:\PROJECTS\TRAFFIC - NTA CYCLE ROUTE 108 ON GRANGE ROAD BETWEEN NUTGROVE AVENUE AND TAYLORS LANE\03 EXECUTION\4 CAD\DETAILED DESIGN\03 - SKETCHES\NUTGROVE TO SARAH CURREN\60302419\_DD\_SK100\_A.DWG  
 Project Management Initials: Designer: TM  
 Checked: MF  
 Approved: JS  
 ISO A1 594mm x 841mm

ORDNANCE SURVEY IRELAND LICENCE NO. AR0064217  
 ©ORDNANCE SURVEY IRELAND / GOVERNMENT OF IRELAND

**KEY:**

- PROPOSED ROAD SURFACE
- PROPOSED ISLAND / FOOTWAY
- PROPOSED HARDSTANDING AREA
- PROPOSED PARKING
- PROPOSED SHARED SURFACE
- LANDSCAPED AREA/VERGE
- OFF ROAD CYCLE TRACK
- ON ROAD CYCLE LANE
- EXISTING KERBLINE
- EXISTING BOUNDARY WALL
- EXISTING TREE TO BE RETAINED
- EXISTING TREE TO BE REMOVED
- NEW TREE TO BE PLANTED
- NEW TREE WITH PIT

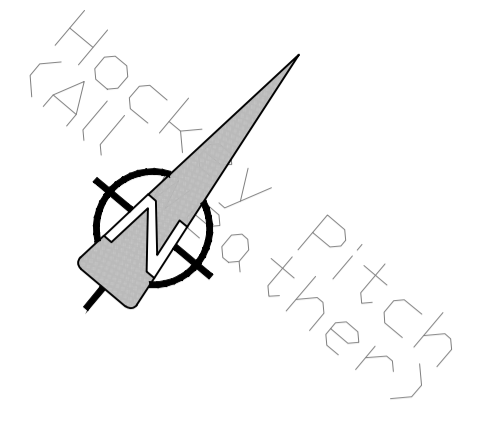

**AECOM**  
 Roughan & O'Donovan

**PROJECT**  
 GRANGE ROAD  
 CYCLE ROUTE  
 DETAILED DESIGN

**CLIENT**

Comhairle Contae  
 Átha Cliath Theas  
 South Dublin County Council

Údarás  
 Náisiúnta Iompair  
 National Transport Authority

**CONSULTANT**  
 AECOM/ROD  
 Ground Floor, Grand Canal House,  
 Upper Grand Canal Street, Dublin 4, Ireland  
 Tel:+353(0)1 2383100 Fax:+353(0)1 2383199  
 www.aecom.com

- NOTES:**
1. ALL DIMENSIONS TO BE CHECKED BY THE CONTRACTOR ON SITE PRIOR TO COMMENCEMENT OF WORKS.
  2. AECOM LIMITED TO BE INFORMED BY THE CONTRACTOR OF ANY DISCREPANCIES PRIOR TO THE COMMENCEMENT OF WORKS ON SITE.
  3. DIMENSIONS OF ALL BOUNDARIES AND ADJOINING ROADS TO BE CHECKED ON SITE PRIOR TO COMMENCEMENT OF WORKS.
  4. DO NOT SCALE. ALL MEASUREMENTS AND COORDINATES TO BE CHECKED ON SITE.
  5. DROPPED KERBS TO BE PROVIDED AT ALL VEHICLE CROSSOVERS.

AECOM  
DRAFT

**ISSUE/REVISION**

No.	DATE	DESCRIPTION
A	JUNE 2018	ISSUED FOR INFORMATION
I/R	DATE	DESCRIPTION


**KEY PLAN**

**PROJECT NUMBER**  
60430302

**SHEET TITLE**  
GENERAL ARRANGEMENT  
OPTION 1

**SHEET NUMBER**  
60302419\_DD\_SK100

FOR DISCUSSION ONLY

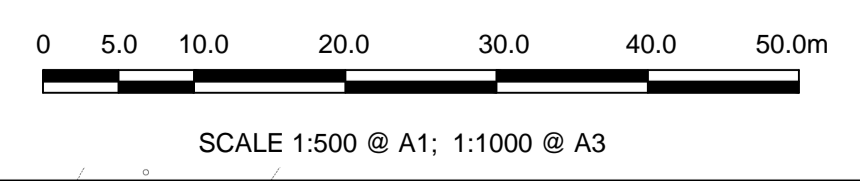

**A GENERAL ARRANGEMENT**  
 SK100 Scale: 1:500

This drawing has been prepared for the use of AECOM's client. It may not be used, modified, reproduced or relied upon by third parties, except as agreed by AECOM or as required by law. AECOM accepts no responsibility, and denies any liability, whatsoever, to any party that uses or relies on this drawing without AECOM's express written consent. All measurements must be obtained from the stated dimensions.