



0 5 m 10 m

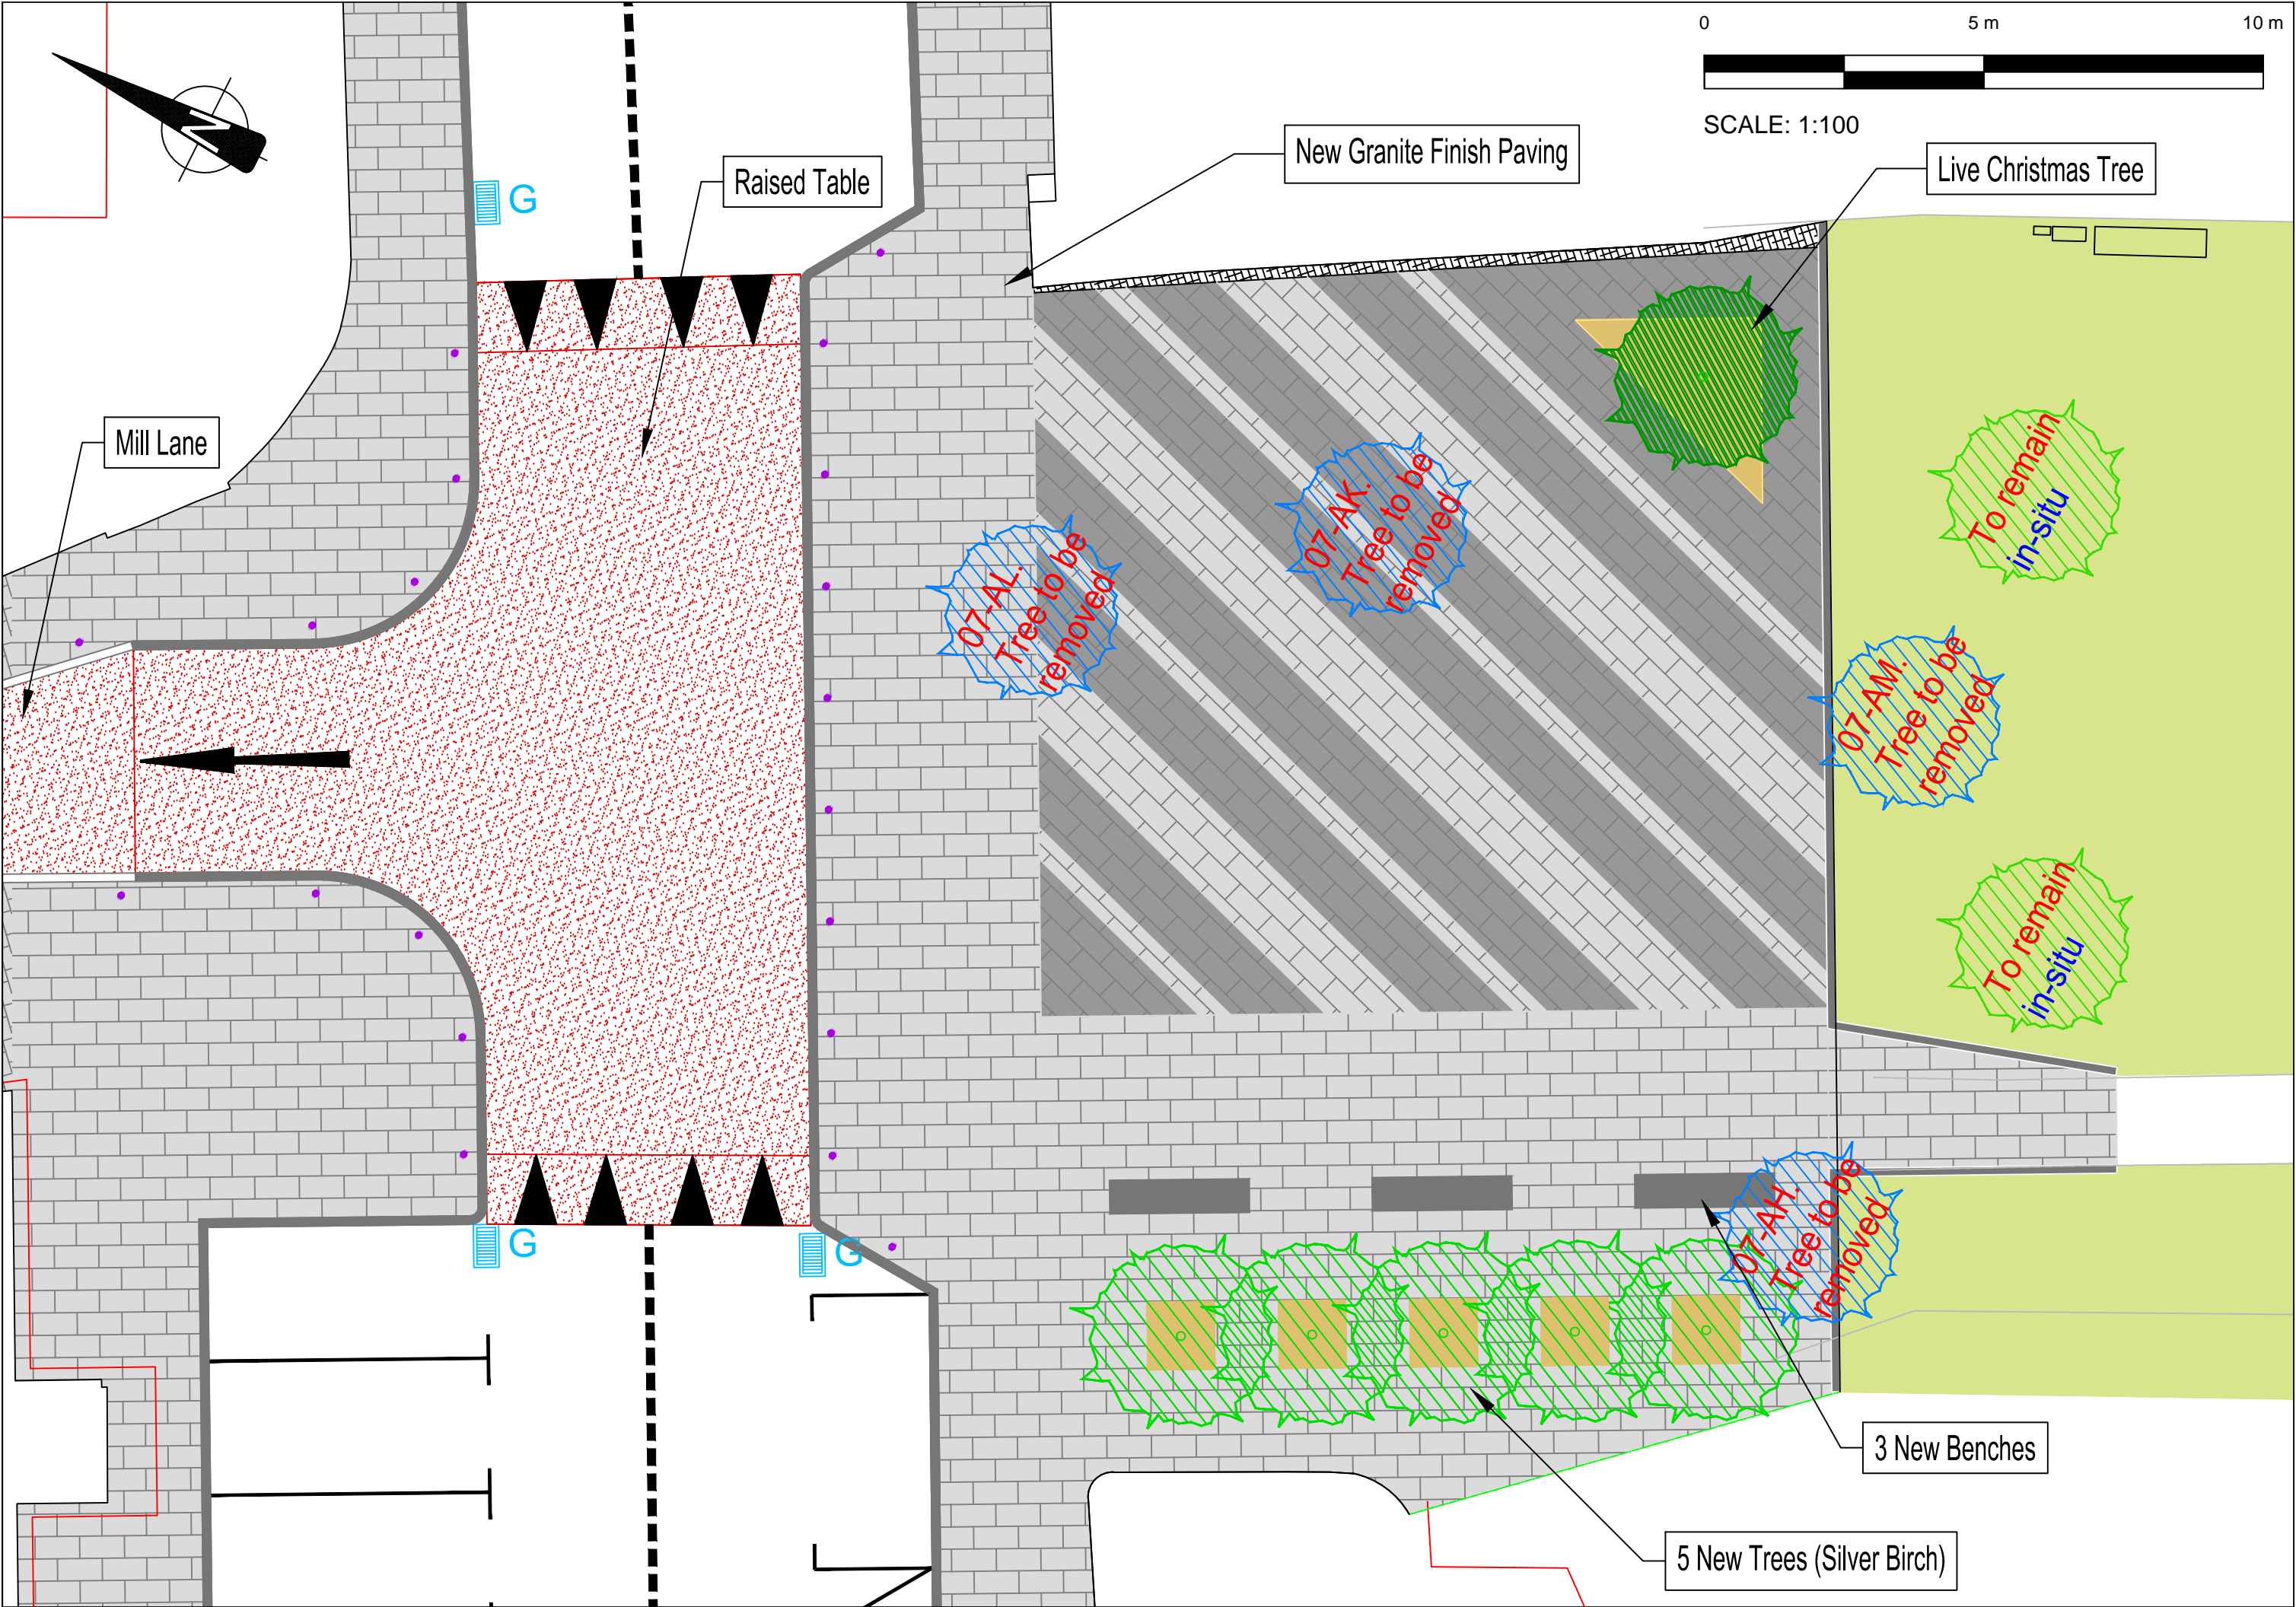

SCALE: 1:100

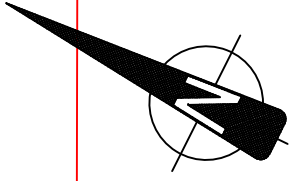

Mill Lane

Raised Table

New Granite Finish Paving

Live Christmas Tree

07-AL
Tree to be removed

07-AK
Tree to be removed

07-AM
Tree to be removed

To remain in-situ

To remain in-situ

07-AM
Tree to be removed

3 New Benches

5 New Trees (Silver Birch)

G

G

G