





01 SITE LOCATION MAP
01 1:2500@A1 1:5000@A3

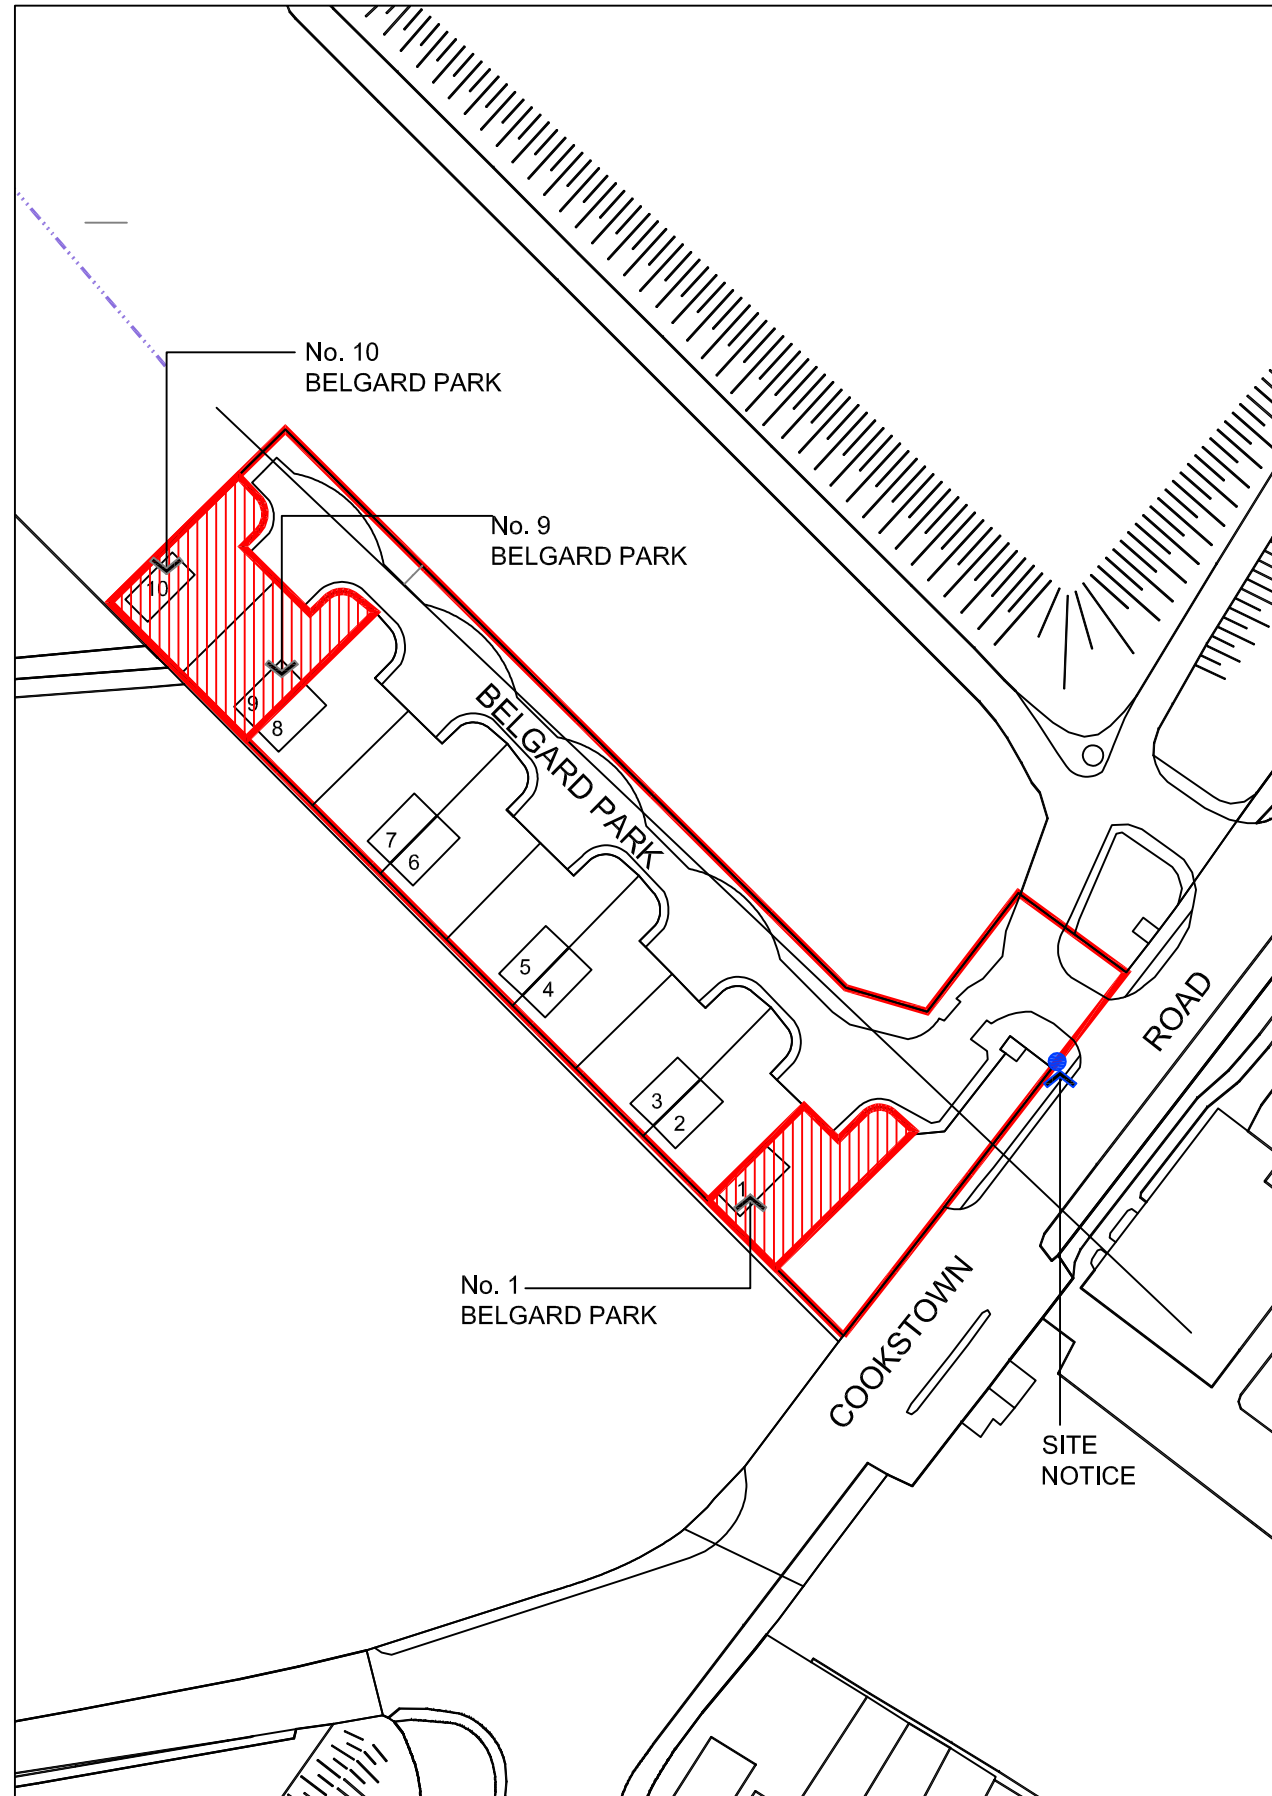


01 SITE PLAN
02 1:500@A1 1:1000@A3


● PROPOSED PRIMARY SITE NOTICE LOCATION

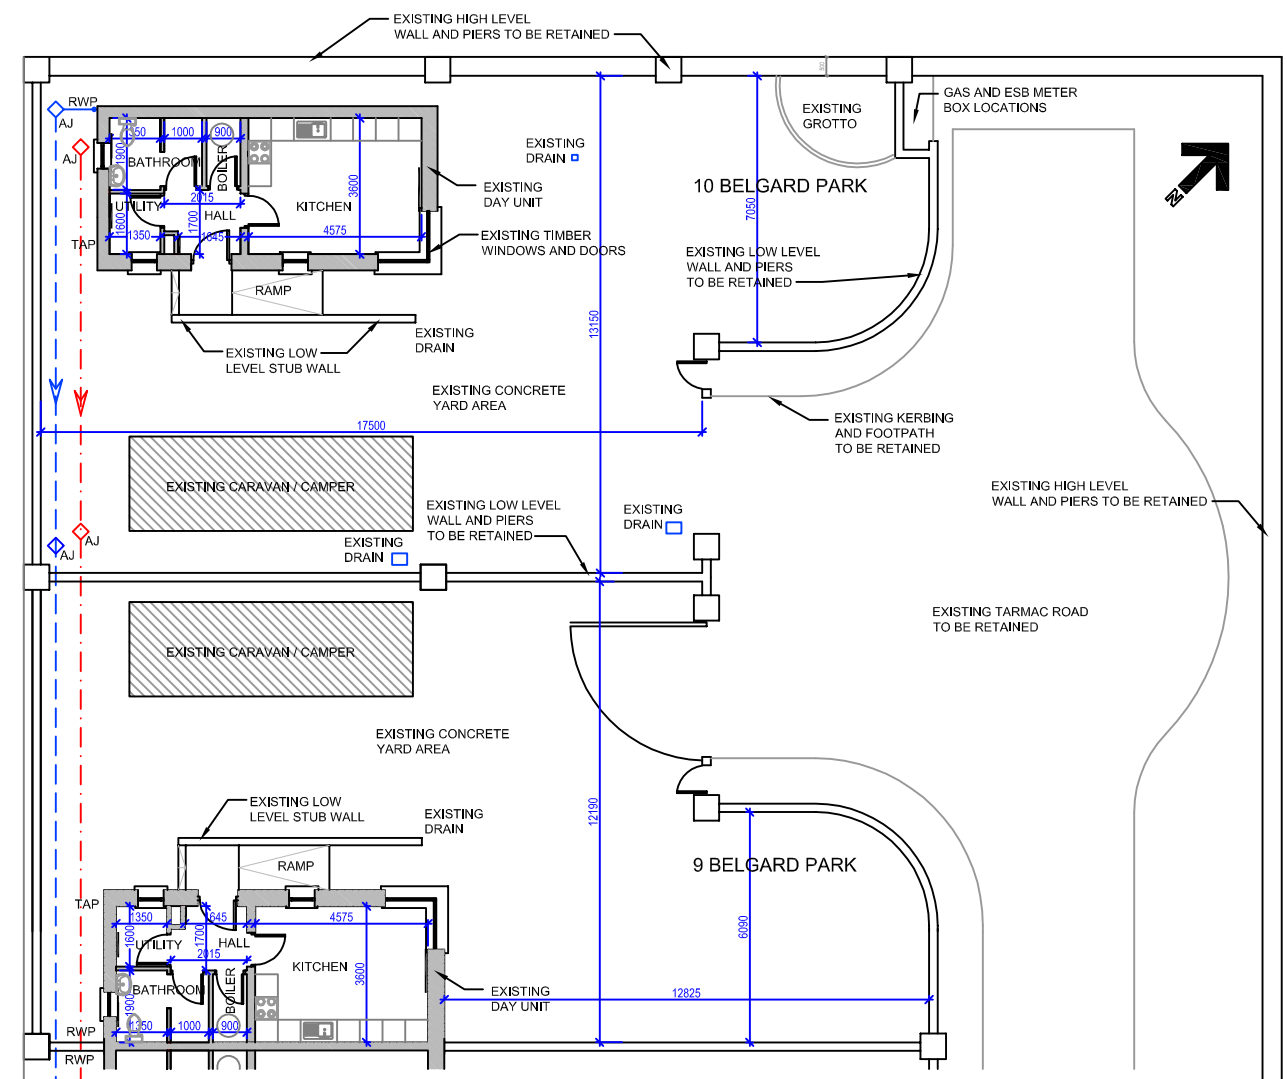


PLANS OF EXISTING BAYS TO NOS 9 & 10 BELGARD PARK

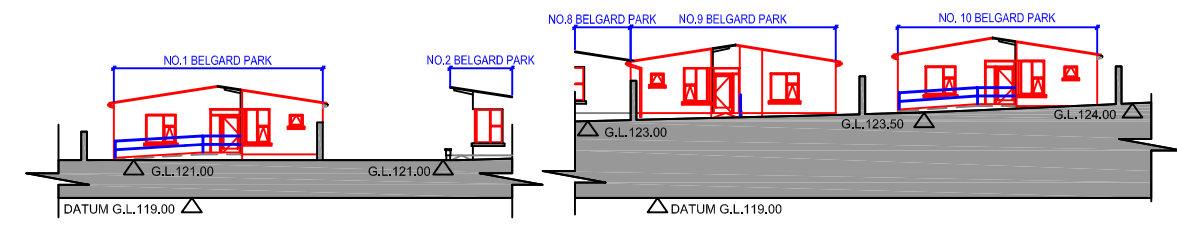

SITE SECTION OF EXISTING BAYS NOS 1, 9 & 10
1:200@A1 NTS@A3

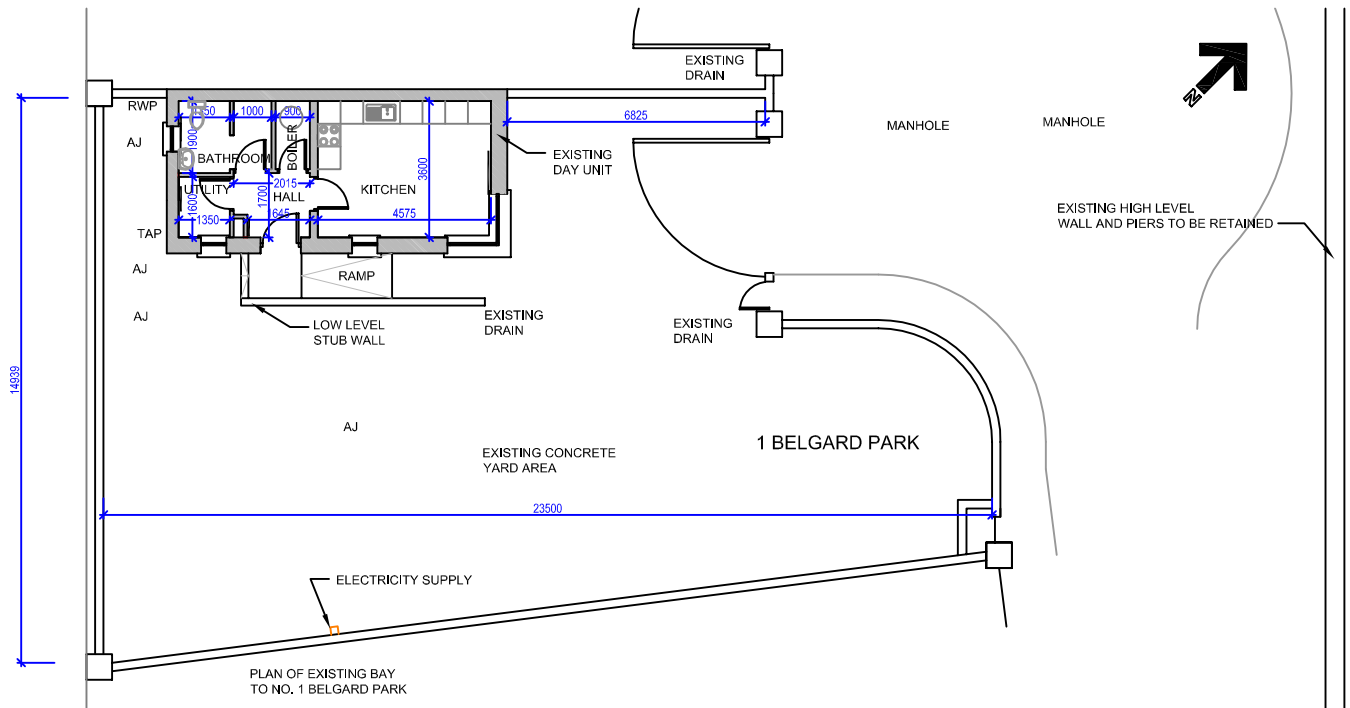


PLAN OF EXISTING BAY TO NO. 1 BELGARD PARK

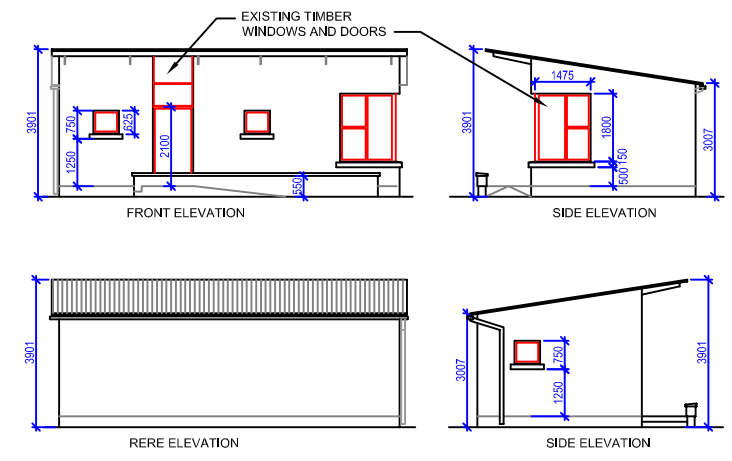

TYPICAL ELEVATIONS OF EXISTING BAYS TO BELGARD PARK


EXISTING PLANS TO NOS 1, 9 & 10
1:100@A1 1:200@A3

TYPICAL ELEVATIONS OF EXISTING BAYS NOS 1, 9 & 10
1:100@A1 1:200@A3

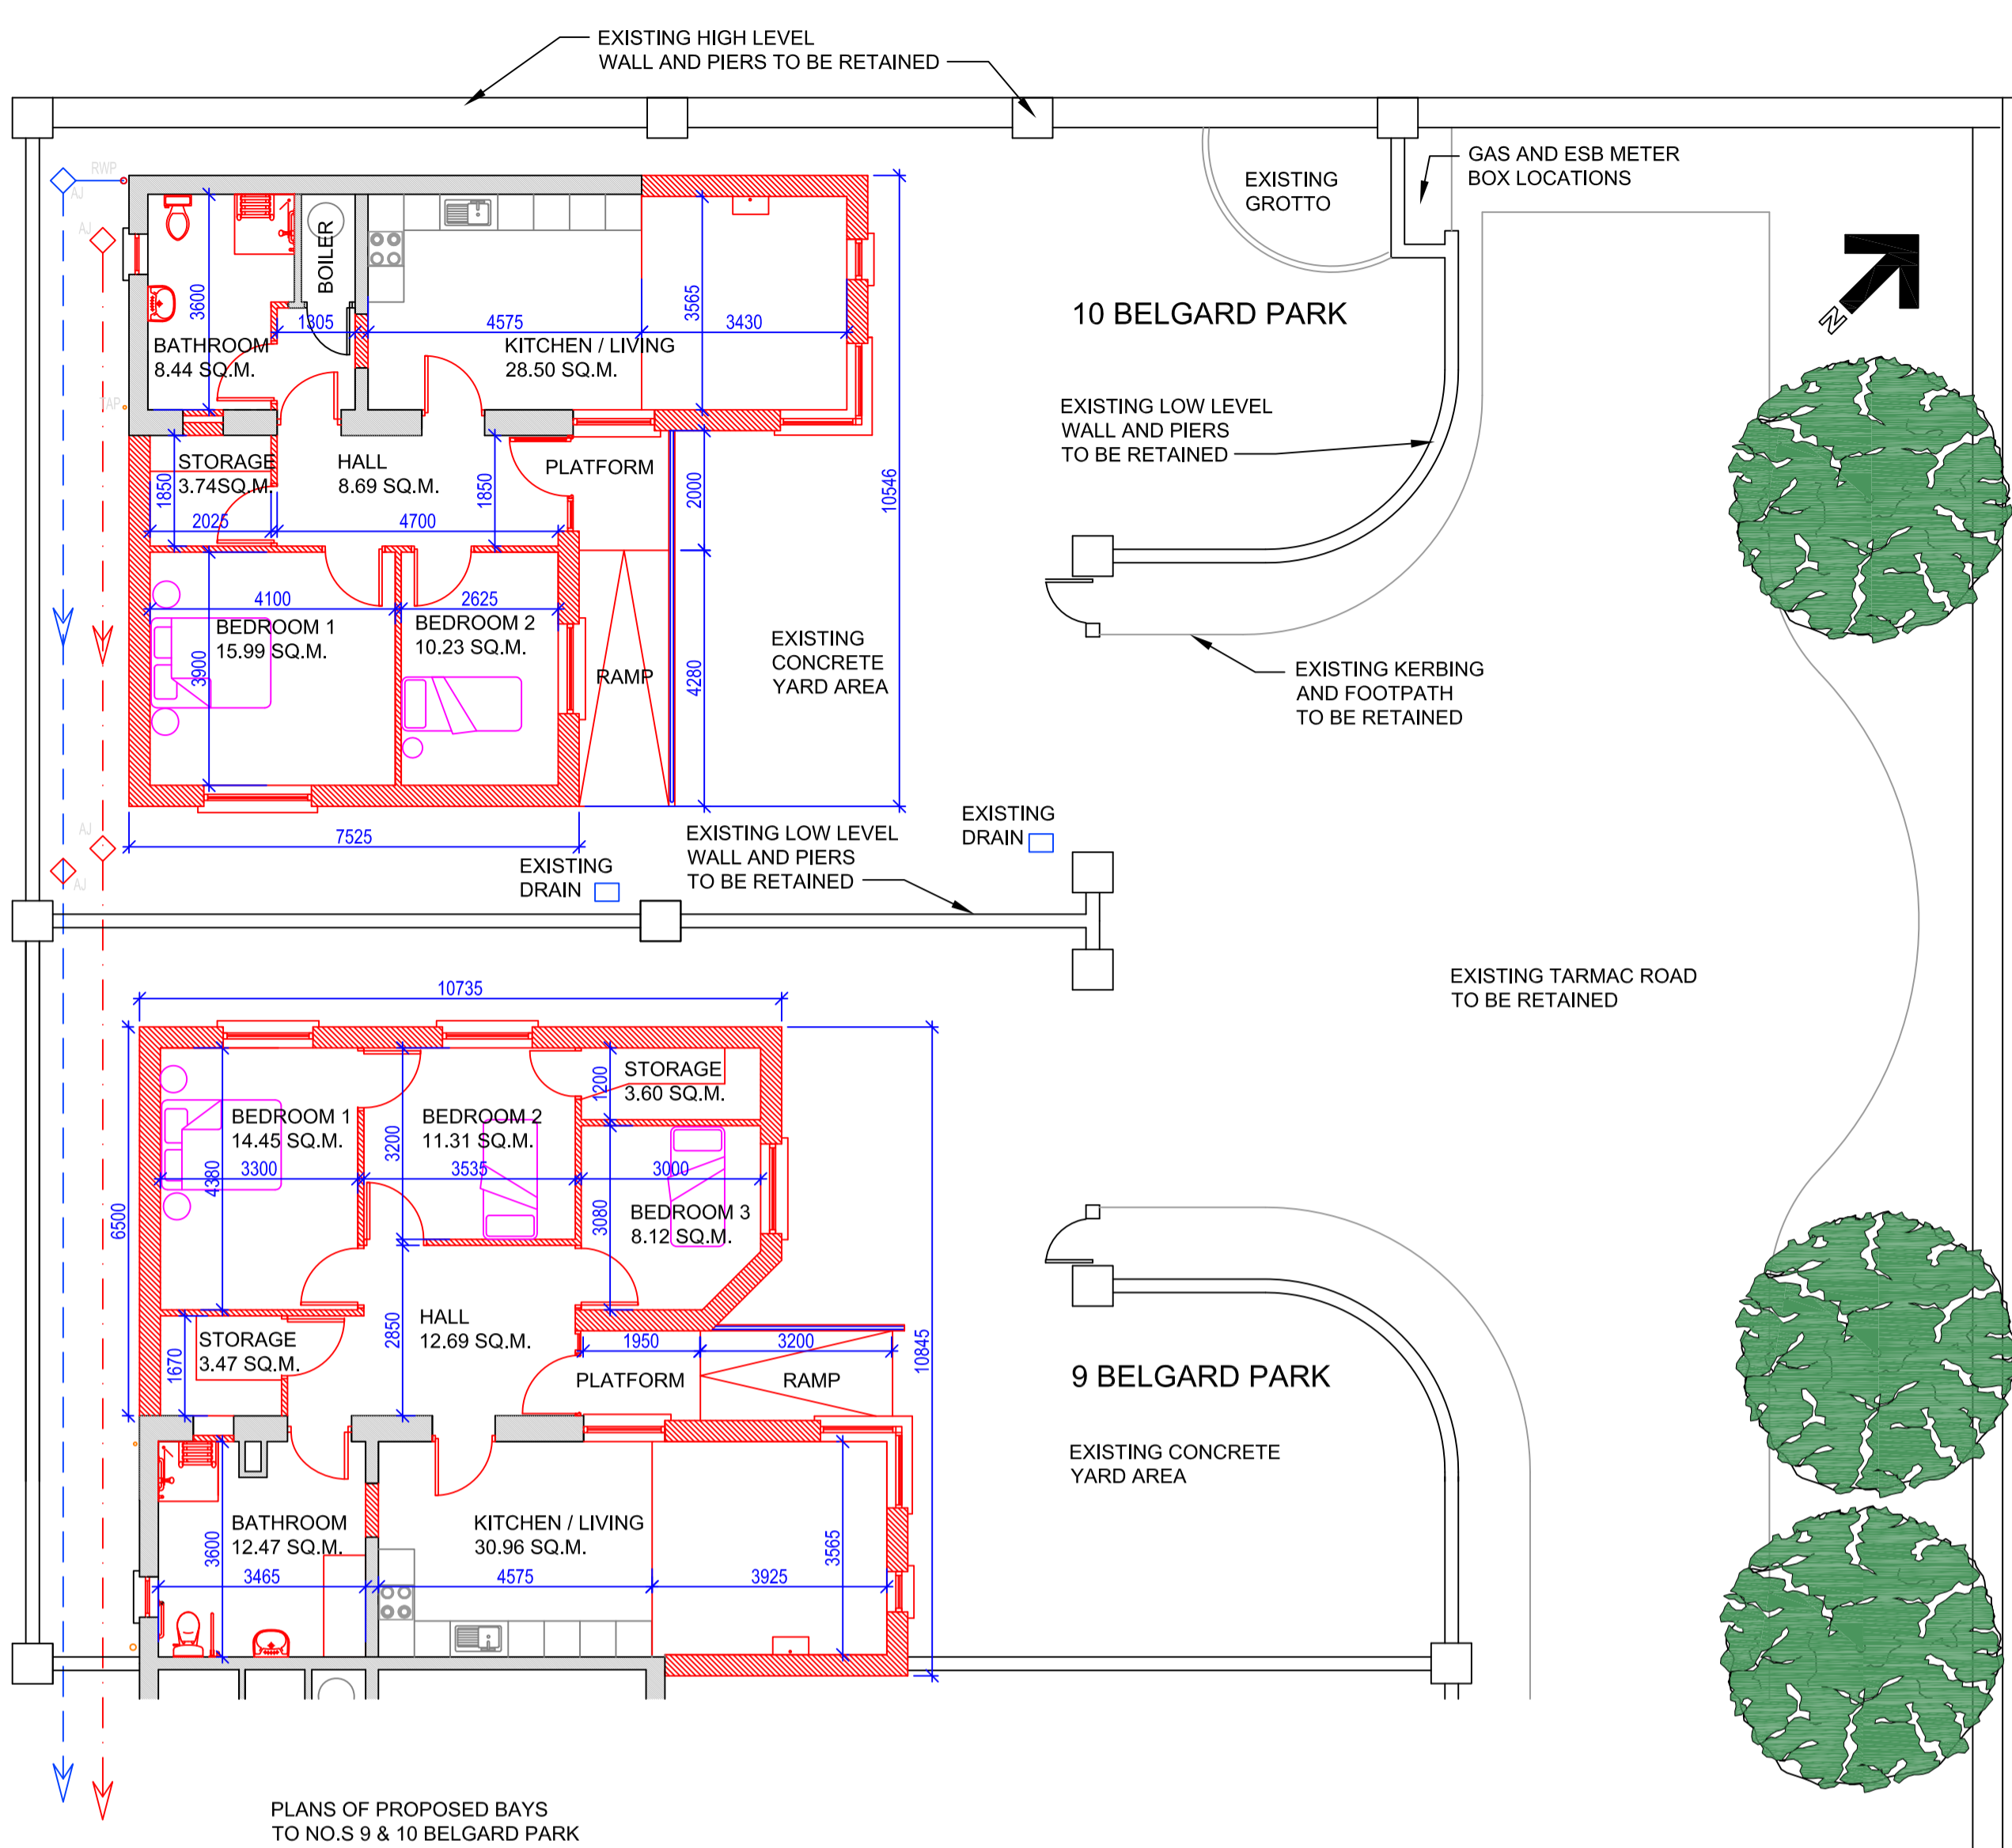


PLANS OF PROPOSED BAYS TO NO.9 & 10 BELGARD PARK


New Extension Floor Area's
 No.01 - 55.5m.sq
 No 09 - 68.8m.sq
 No 10 - 51.1m.sq

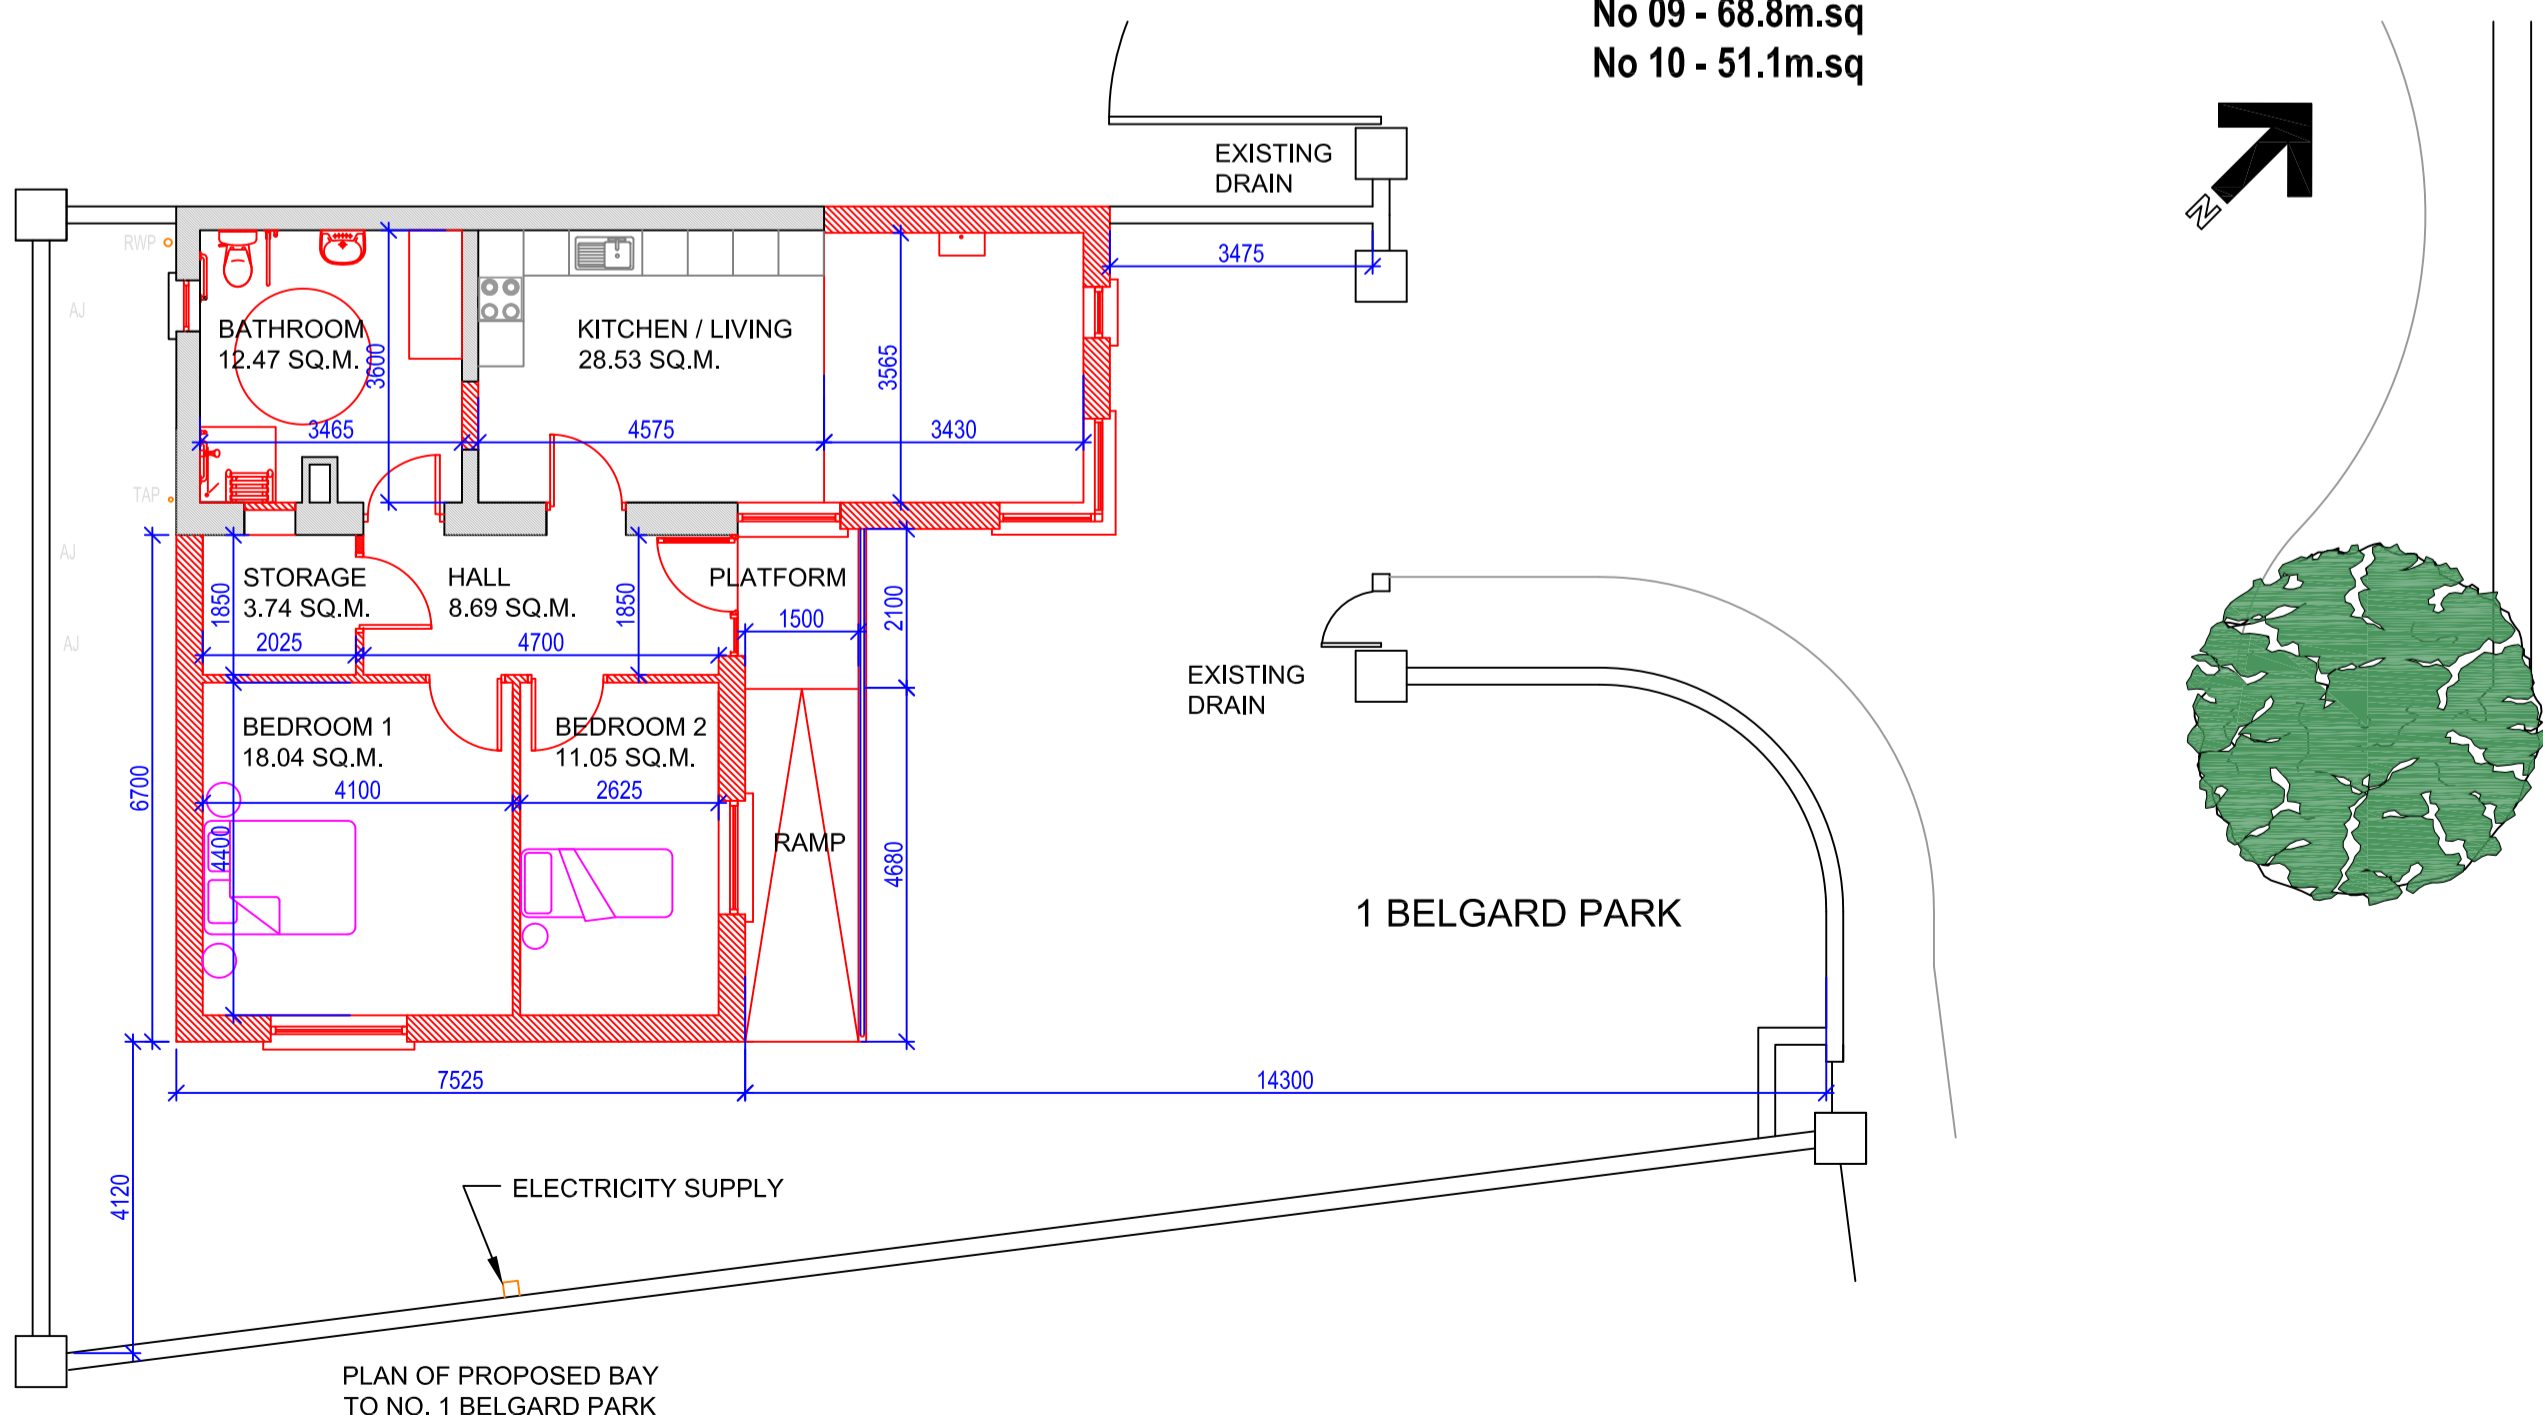

PLAN OF PROPOSED BAY TO NO. 1 BELGARD PARK

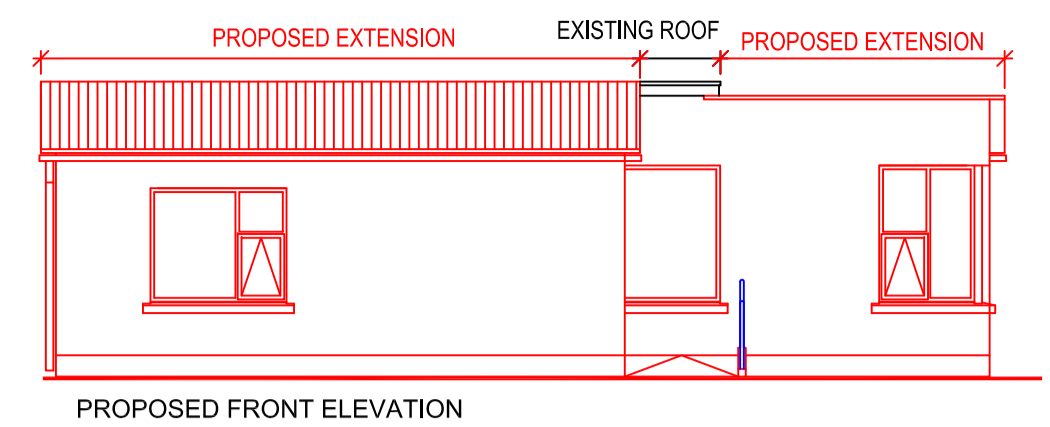


PROPOSED FRONT ELEVATION

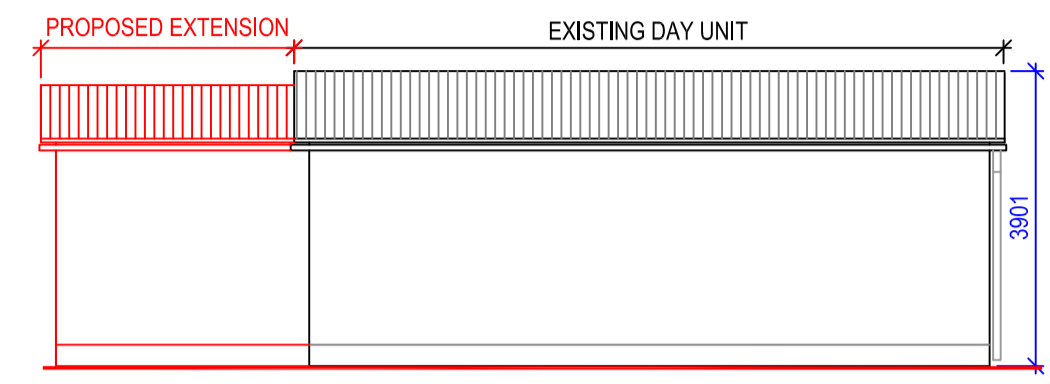


PROPOSED SIDE ELEVATION

PROPOSED REAR ELEVATION


ELEVATIONS OF PROPOSED BAY NO.10 TO BELGARD PARK

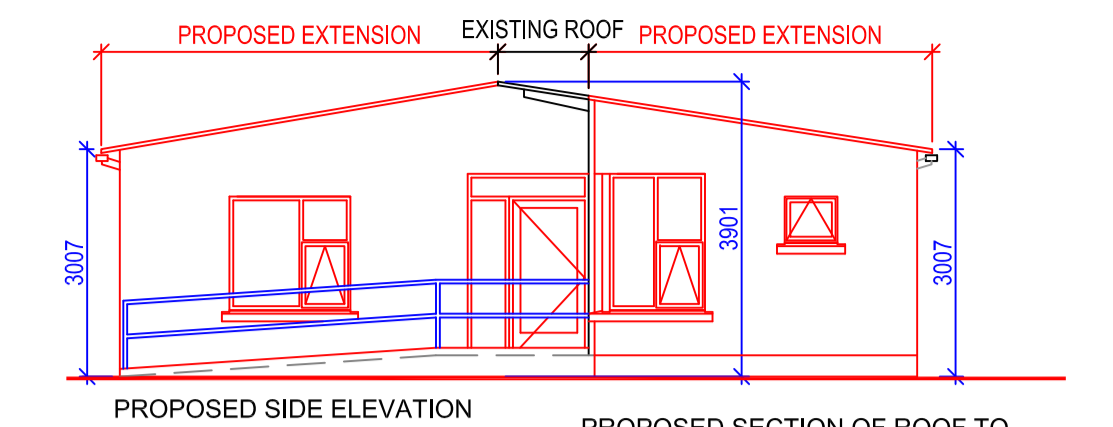


PROPOSED SECTION OF ROOF TO SIT AND OVERHANG EXISTING ROOF

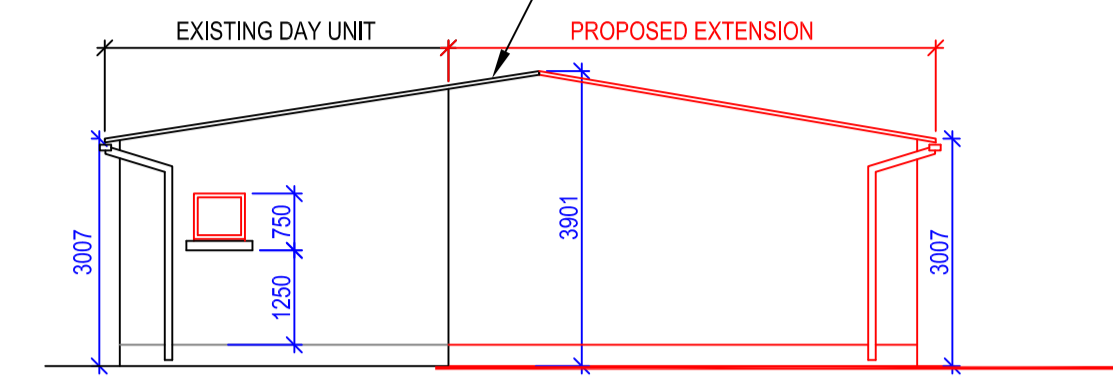

PROPOSED SIDE ELEVATION

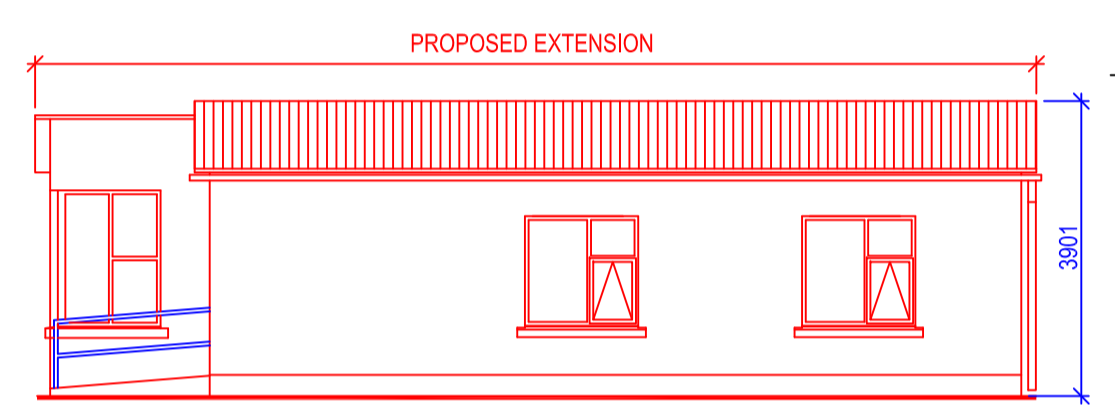


PROPOSED FRONT ELEVATION

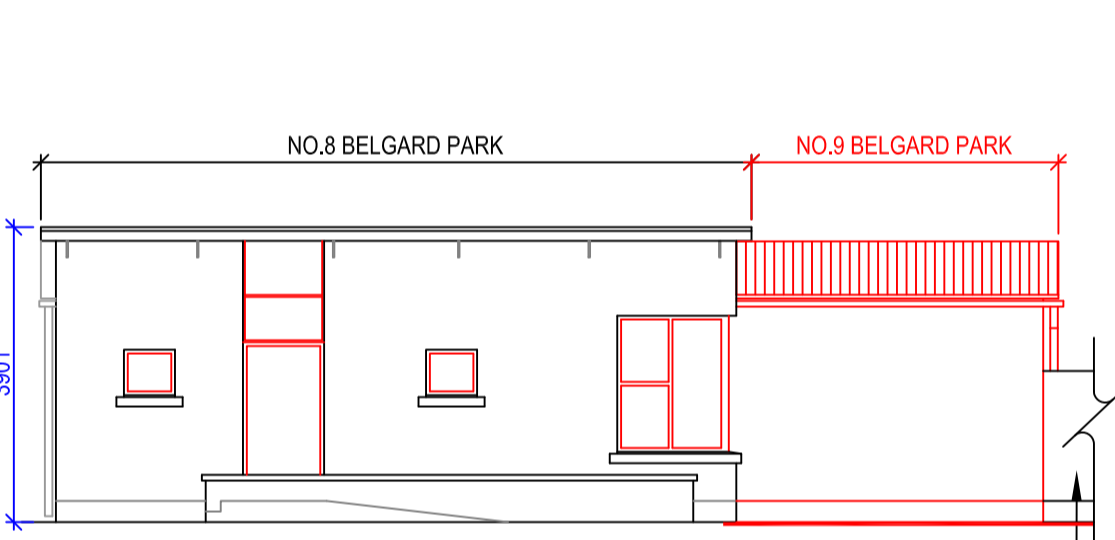


PROPOSED REAR ELEVATION (VIEW FROM NO.8 BELGARD PARK)

ELEVATIONS OF PROPOSED BAY NO.9 TO BELGARD PARK

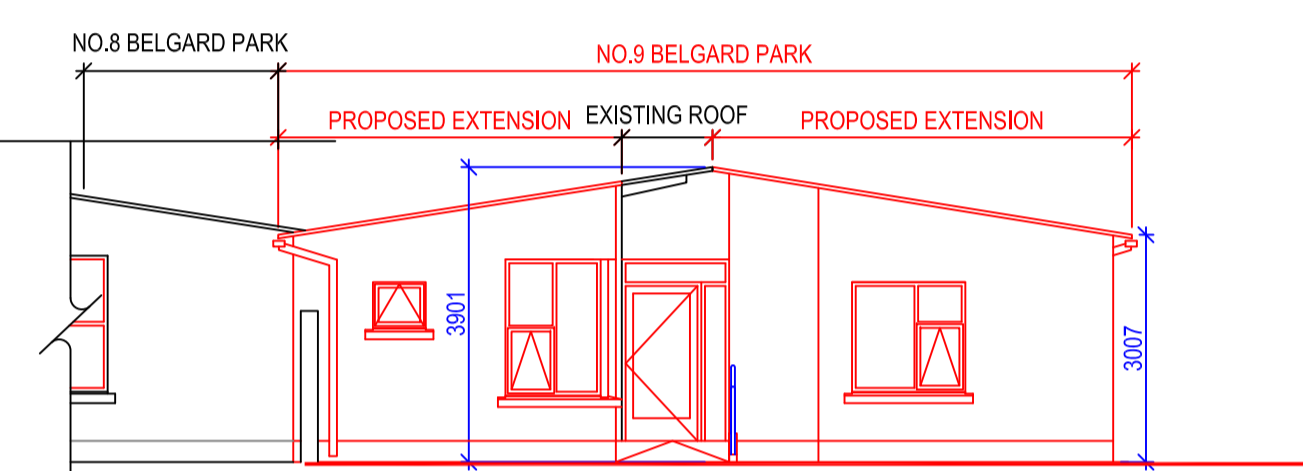


PROPOSED SIDE ELEVATION

PROPOSED SECTION OF ROOF TO SIT AND OVERHANG EXISTING ROOF

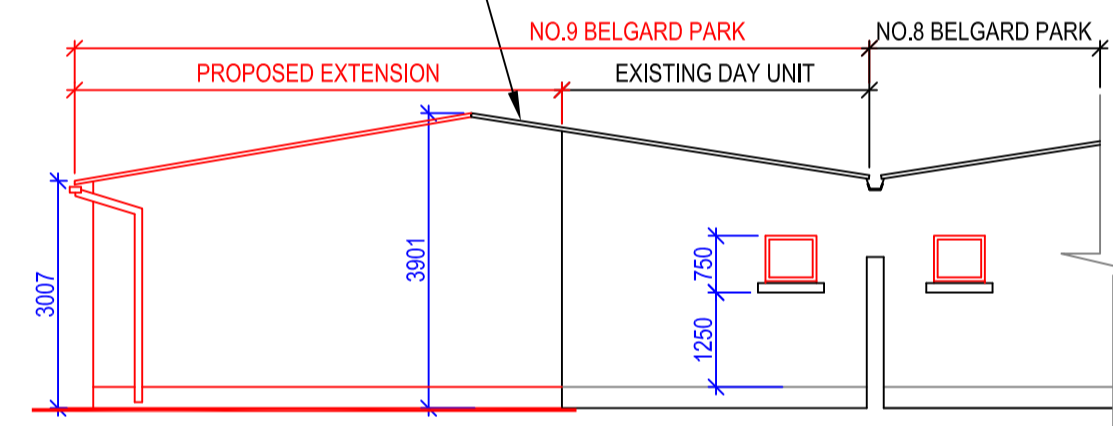


PROPOSED SIDE ELEVATION

EXISTING HIGH LEVEL BOUNDARY WALL TO BE RETAINED

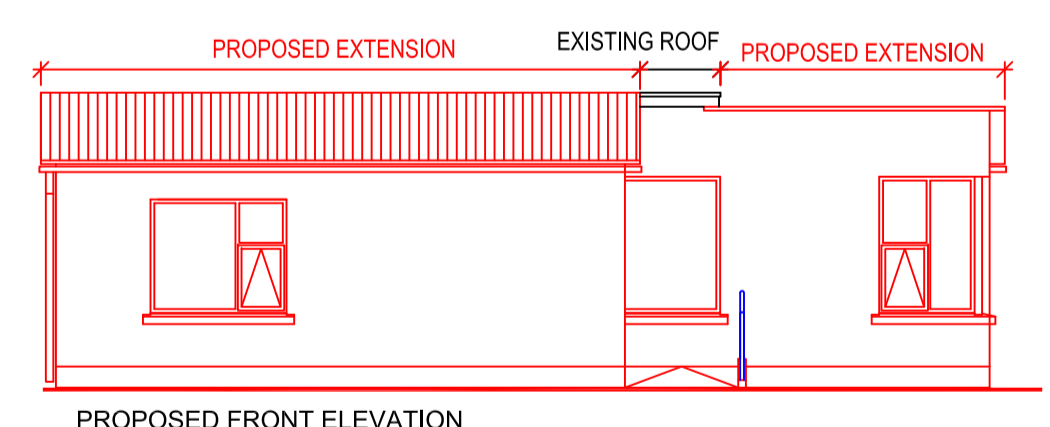


PROPOSED FRONT ELEVATION

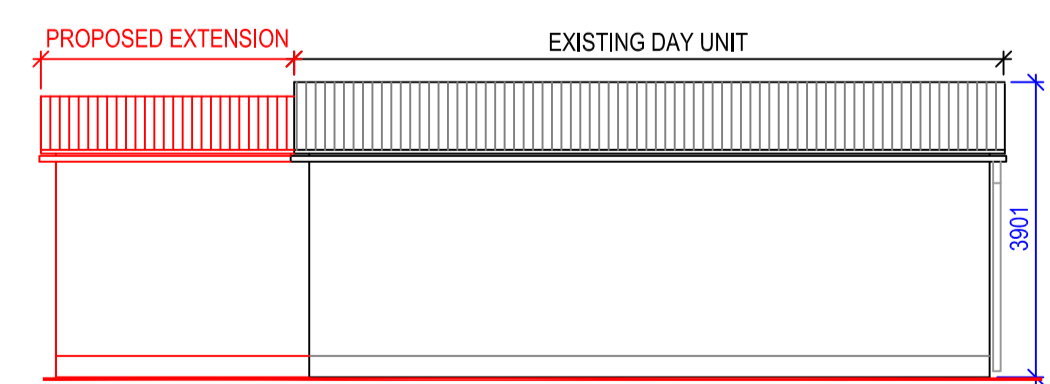


PROPOSED SIDE ELEVATION

ELEVATIONS OF PROPOSED BAY NO.1 TO BELGARD PARK

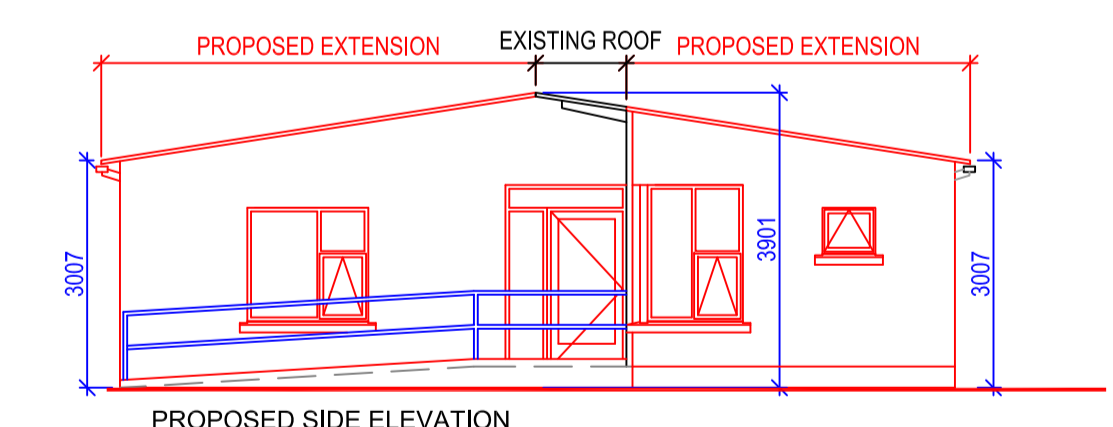

PROPOSED SECTION OF ROOF TO SIT AND OVERHANG EXISTING ROOF

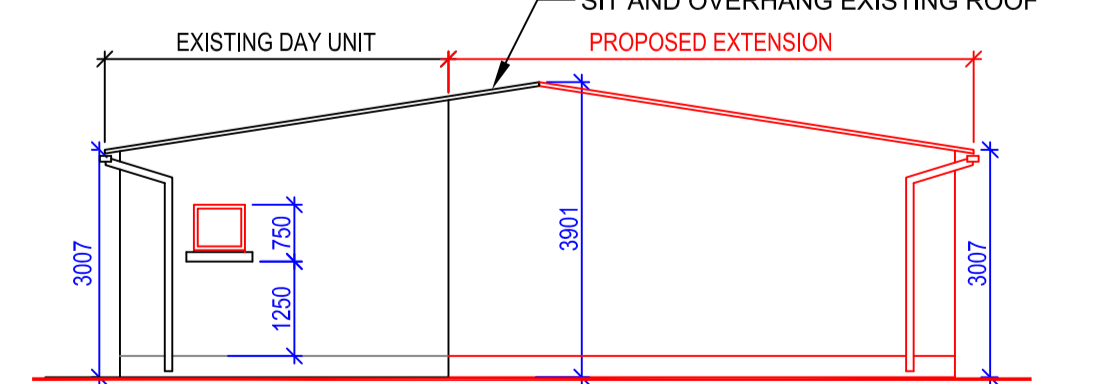

PROPOSED SIDE ELEVATION