

**LEGEND:**

- PROPOSED CONCRETE ISLAND
- PROPOSED RED COLOURED TACTILE
- PROPOSED BUFF COLOURED TACTILE
- PROPOSED ROUNDABOUT OVERRUN AREA
- PROPOSED CONCRETE FOOTWAY
- PROPOSED BLOCK PAVING
- PROPOSED SMA CYCLEWAY
- EXISTING LANDSCAPING
- PROPOSED GRASSED AREAS -  
- 150mm TOPSOIL ON SOLID FORMATION(150mm CLASS 4 IMPORTED FILL),  
- TO BE SOWN WITH VERGE GRASS SEED MIX (REFER TO DWG. GA0001 FOR SCHEDULE).
- EXISTING PLANTING RETAINED
- PROPOSED SEMI MATURE TREES TO BE PLANTED
- PROPOSED KERB
- EXISTING FOOTWAY EDGE
- EXTENT OF SITE OUTLINED IN RED

Low Maintenance mix for verges/ margins		Sowing rate
Lorina Dwarf Perennial Ryegrass	20%	Sowing rate 30g/m2
Merci dwarf Perennial Ryegrass	25%	
Pernille Strong Creeping Red Fescue	20%	(Over seeding 20g/m2)
Slender creeping red fescue	15%	
Highland Browntop bent	15%	
Hula white clover	5%	
<b>Total Area (m2)</b>		<b>1,330</b>

Client: **Comhairle Contae Átha Cliath Theas**  
South Dublin County Council

Ordnance Survey Ireland Licence No. EN 0005019  
© Ordnance Survey Ireland/Government of Ireland

**General Notes**

(i) This drawing is the property of RPS Consulting Engineers, it is a confidential document and must not be copied, used, or its content divulged without prior written consent.

(ii) All Levels refer to Ordnance Survey Datum, Main Head.

(iii) DO NOT SCALE. Use figured dimensions only, if in doubt ask.

(iv) Existing Services.

Any information concerning the location of existing services indicated on this drawing is intended for general guidance only. It shall be the responsibility of the contractor to determine and verify the exact horizontal and vertical alignment of all cables, pipes, etc. (both underground and overhead) before work commences.


(v) Hard copies, dwf and pdf will form a controlled issue of the drawing. All other formats (dwg etc) are deemed to be an uncontrolled issue and any work carried out based on these files is at the recipients own risk. RPS will not accept any responsibility for any errors arising from the use of these files, either by human error or by the recipient, listing of the un-dimensioned measurements, compatibility with the recipients software, and any errors arising when these files are used to aid the recipients drawing production, or setting out on site.

No.	Date	By	App	Amendment / Issue
T05	08/01/18	JK	MC	ISSUE FOR TENDER
T04	20/11/18	JK	MC	ISSUE FOR TENDER
T03	23/10/18	JK	MC	ISSUE FOR TENDER
T02	27/09/18	JK	MC	ISSUE FOR TENDER
T01	SEP '18	JK	MC	ISSUE FOR TENDER

**RPS**  
West Pier  
Business Campus  
Dun Laoghaire  
Co Dublin

T +353 1 4882900  
F +353 1 2835676  
W [www.rpsgroup.com/ireland](http://www.rpsgroup.com/ireland)  
E [ireland@rpsgroup.com](mailto:ireland@rpsgroup.com)

Drawn	LK	Project	MONASTERY ROAD IMPROVEMENT SCHEME PHASE 4 & PHASE 4 EXTENSION	
Checked	MC	Approved	MC	
Date	SEP 2018	Title	GENERAL ARRANGEMENT	
Scale	1:250 @ A1 1:500 @ A3		SHEET 1 OF 3	
Job No.	MDT0739	File Ref.	MDT0739GA0001-3.dwg	Rev. T05
Drg. No.	GA0001			

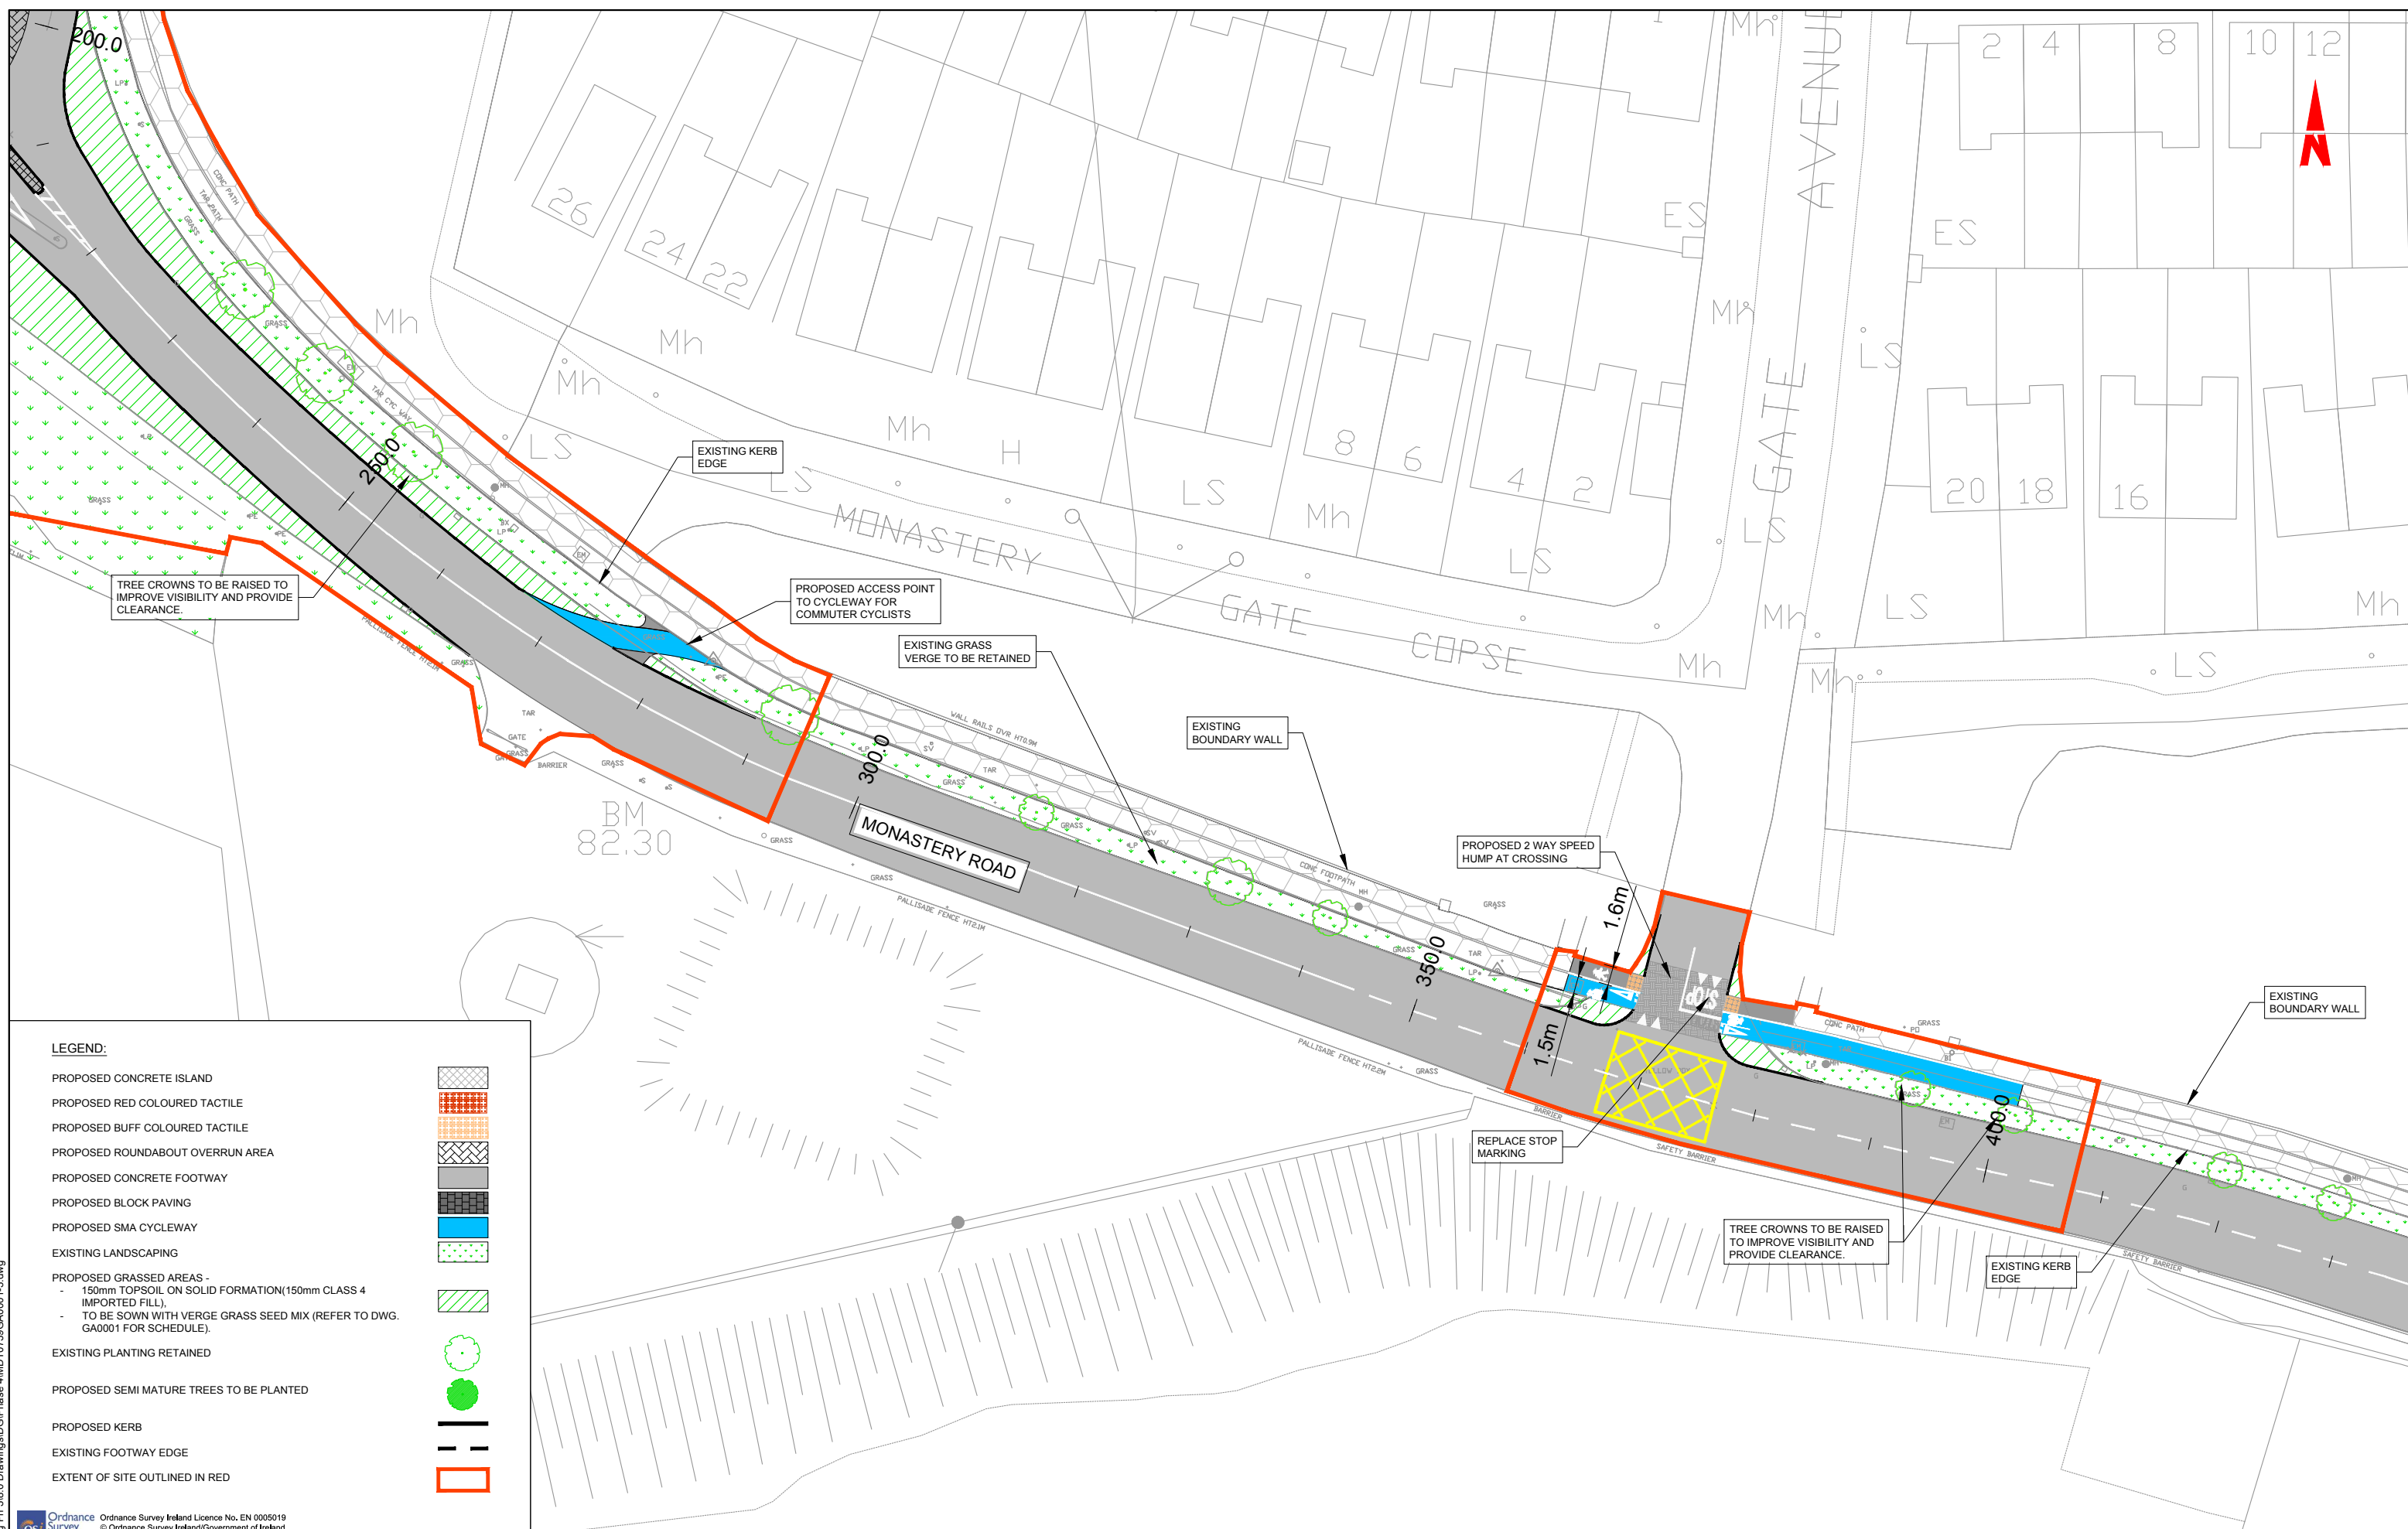

**LEGEND:**

- PROPOSED CONCRETE ISLAND
- PROPOSED RED COLOURED TACTILE
- PROPOSED BUFF COLOURED TACTILE
- PROPOSED ROUNDABOUT OVERRUN AREA
- PROPOSED CONCRETE FOOTWAY
- PROPOSED BLOCK PAVING
- PROPOSED SMA CYCLEWAY
- EXISTING LANDSCAPING
- PROPOSED GRASSED AREAS -  
- 150mm TOPSOIL ON SOLID FORMATION(150mm CLASS 4 IMPORTED FILL),  
- TO BE SOWN WITH VERGE GRASS SEED MIX (REFER TO DWG. GA0001 FOR SCHEDULE).
- EXISTING PLANTING RETAINED
- PROPOSED SEMI MATURE TREES TO BE PLANTED
- PROPOSED KERB
- EXISTING FOOTWAY EDGE
- EXTENT OF SITE OUTLINED IN RED

Client

Ordnance Survey Ireland Licence No. EN 0005019  
© Ordnance Survey Ireland/Government of Ireland

**General Notes**

(i) This drawing is the property of RPS Consulting Engineers, it is a confidential document and must not be copied, used, or its content divulged without prior written consent.

(ii) All Levels refer to Ordnance Survey Datum, Main Head.

(iii) DO NOT SCALE. Use figured dimensions only, if in doubt ask.

(iv) Existing Services. Any information concerning the location of existing services indicated on this drawing is intended for general guidance only. It shall be the responsibility of the contractor to determine and verify the exact horizontal and vertical alignment of all cables, pipes, etc. (both underground and overhead) before work commences.

(v) Hard copies, dxf and pdf will form a controlled issue of the drawing. All other formats (dwg etc) are deemed to be an uncontrolled issue and any work carried out based on these files is at the recipients own risk. RPS will not accept any responsibility for any errors arising from the use of these files, either by human error by the recipient, listing of the un-dimensioned measurements, compatibility with the recipients software, and any errors arising when these files are used to aid the recipients drawing production, or setting out on site.

T05	08/01/18	CS	MC	ISSUE FOR TENDER	MC
T04	20/11/18	TO	MC	ISSUE FOR TENDER	MC
T03	23/10/18	LK	MC	ISSUE FOR TENDER	MC
T02	27/09/18	LK	MC	ISSUE FOR TENDER	MC
T01	SEP '18	LK	MC	ISSUE FOR TENDER	MC
No.	Date	By	App	Amendment / Issue	App

West Pier  
Business Campus  
Dun Laoghaire  
Co Dublin


T +353 1 4882900  
F +353 1 2835876  
W [www.rpsgroup.com/ireland](http://www.rpsgroup.com/ireland)  
E [ireland@rpsgroup.com](mailto:ireland@rpsgroup.com)

Drawn	LK	Project	<b>MONASTERY ROAD IMPROVEMENT SCHEME PHASE 4 &amp; PHASE 4 EXTENSION</b>		
Checked	MC	Title	GENERAL ARRANGEMENT		
Approved	MC	Date	SEP 2018		
		Scale	1:250 @ A1 1:500 @ A3		
Job No.	MDT0739	File Ref.	MDT0739GA0001-3.dwg	Drg. No.	GA0002
		Rev.	T05		

SHEET 2 OF 3

R:\MDT0739\_Monastery Rd Working Ph. 318.0 Drawings\DG\Phase 4\MDT0739GA0001-3.dwg



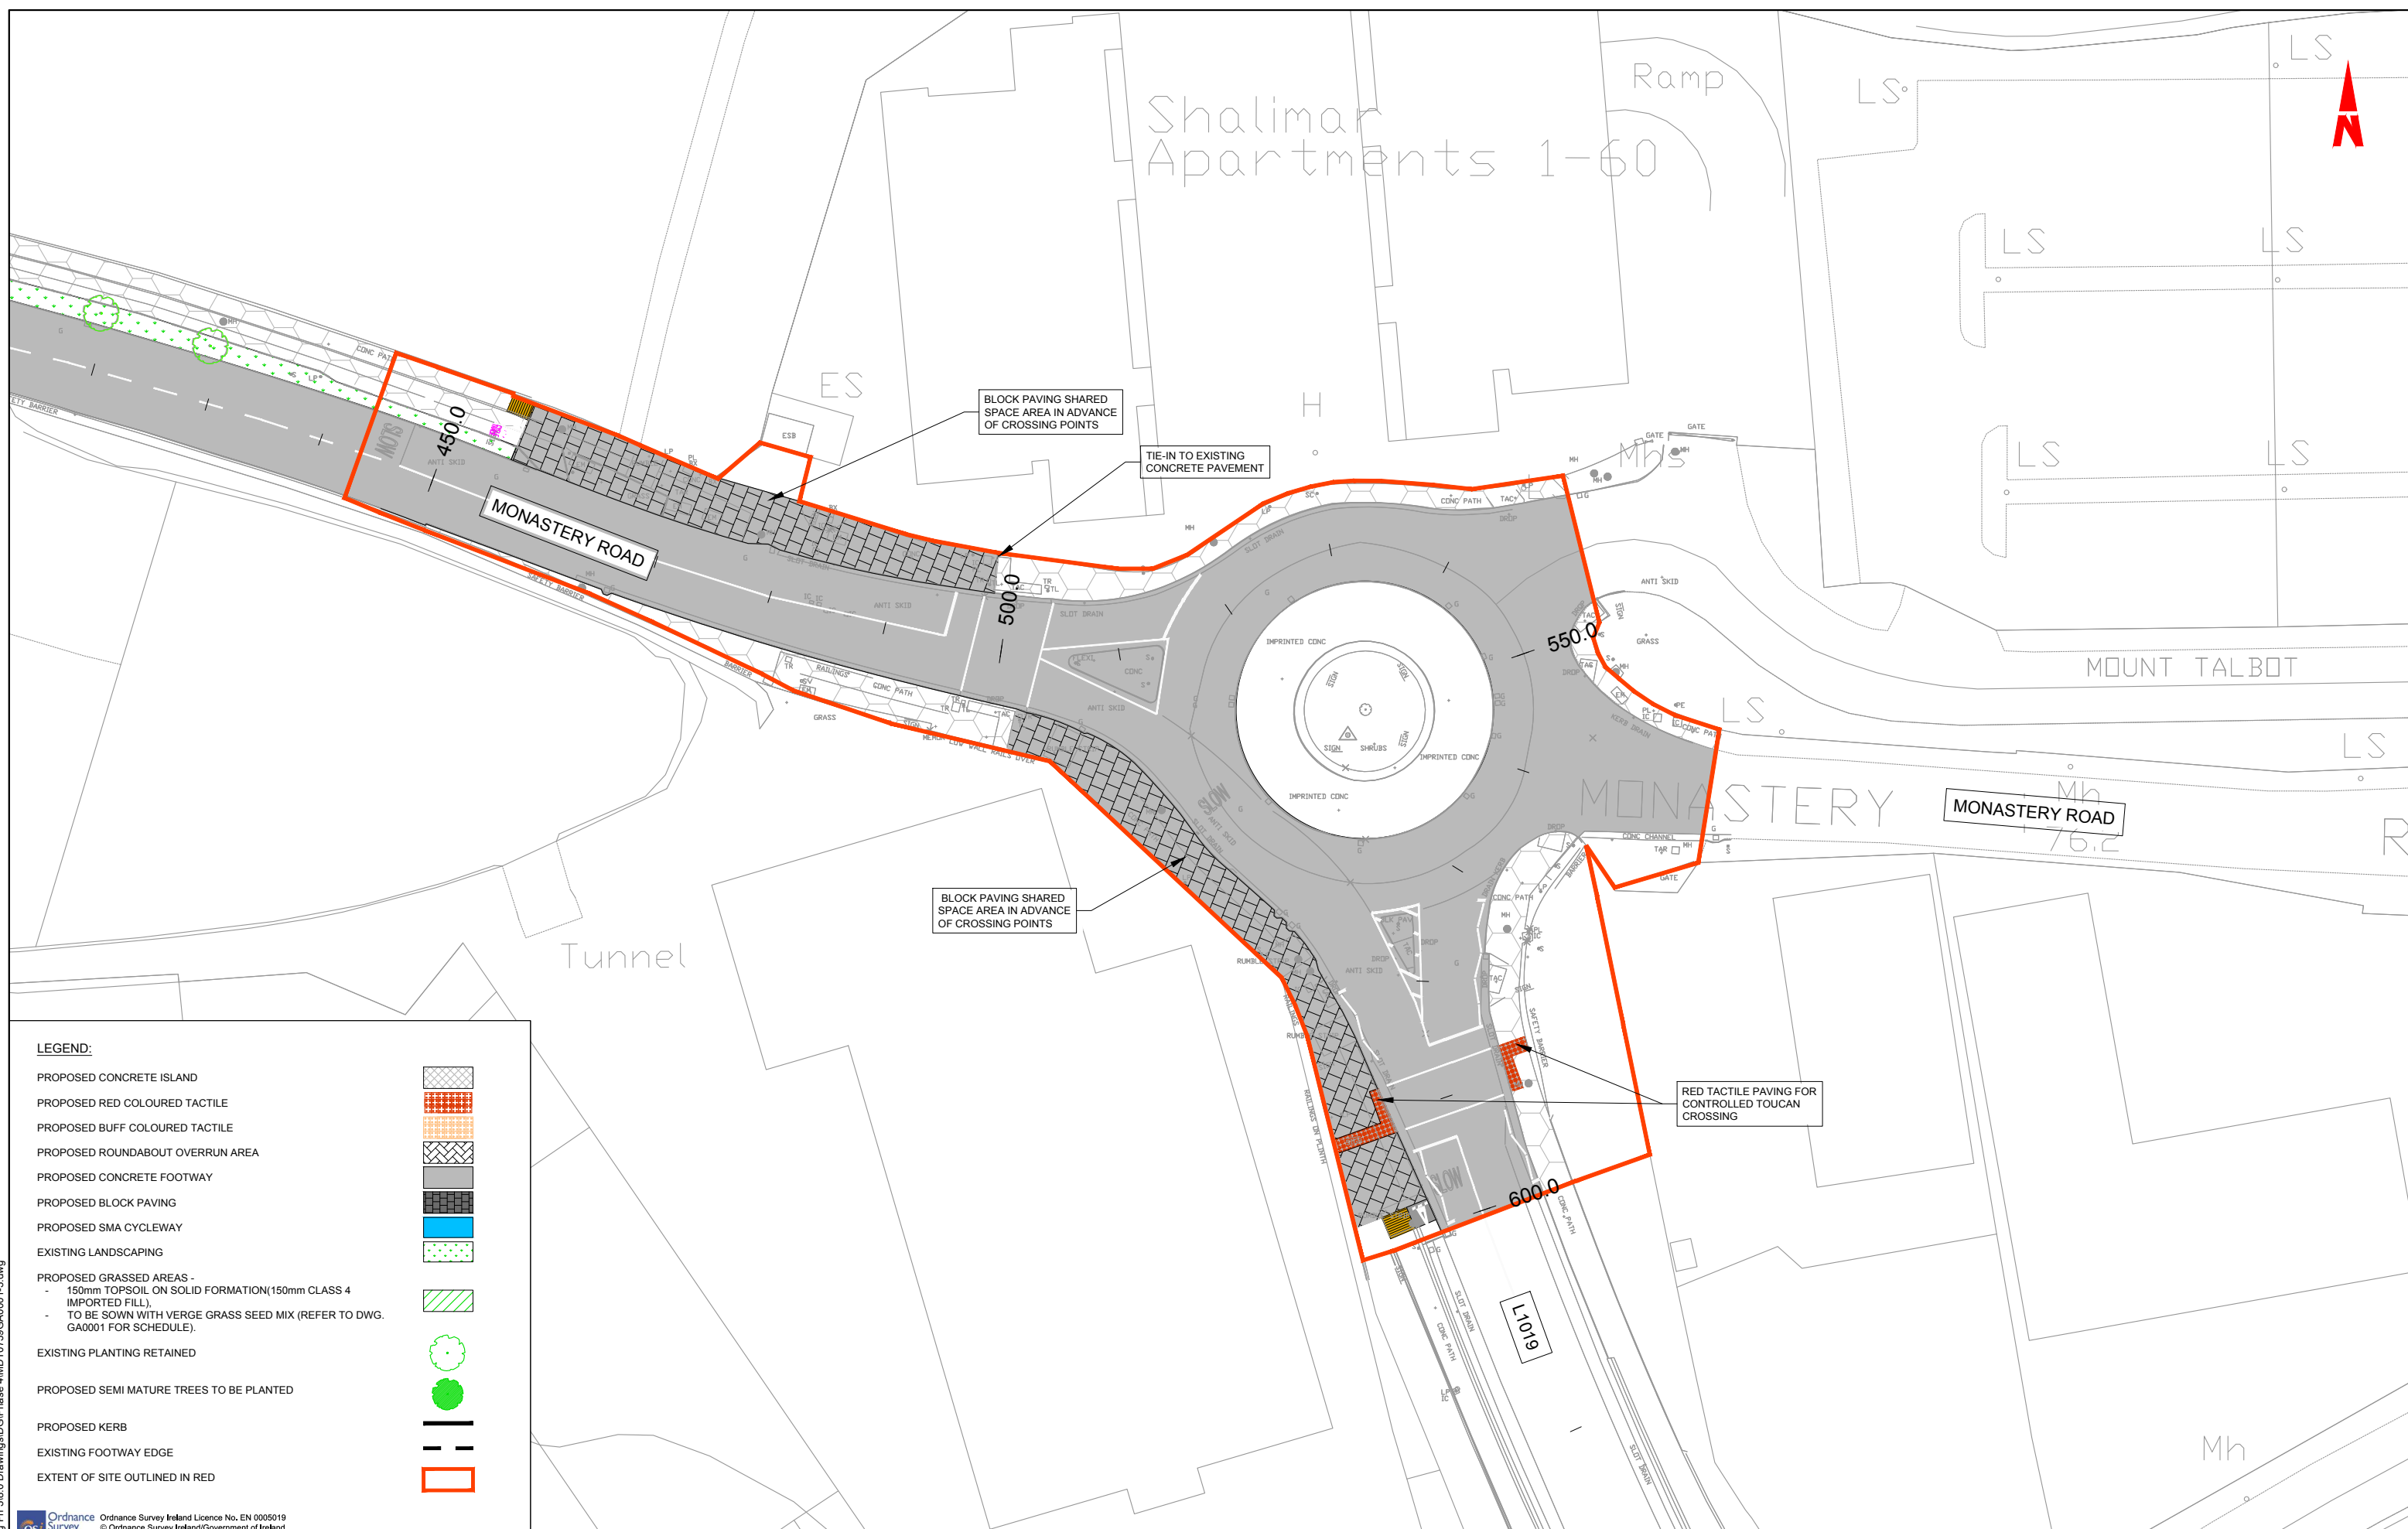

**LEGEND:**

- PROPOSED CONCRETE ISLAND
- PROPOSED RED COLOURED TACTILE
- PROPOSED BUFF COLOURED TACTILE
- PROPOSED ROUNDABOUT OVERRUN AREA
- PROPOSED CONCRETE FOOTWAY
- PROPOSED BLOCK PAVING
- PROPOSED SMA CYCLEWAY
- EXISTING LANDSCAPING
- PROPOSED GRASSED AREAS -  
 - 150mm TOPSOIL ON SOLID FORMATION(150mm CLASS 4 IMPORTED FILL),  
 - TO BE SOWN WITH VERGE GRASS SEED MIX (REFER TO DWG. GA0001 FOR SCHEDULE).
- EXISTING PLANTING RETAINED
- PROPOSED SEMI MATURE TREES TO BE PLANTED
- PROPOSED KERB
- EXISTING FOOTWAY EDGE
- EXTENT OF SITE OUTLINED IN RED

Ordnance Survey Ireland Licence No. EN 0005019  
 © Ordnance Survey Ireland/Government of Ireland



**General Notes**

(i) This drawing is the property of RPS Consulting Engineers, it is a confidential document and must not be copied, used, or its content divulged without prior written consent.

(ii) All Levels refer to Ordnance Survey Datum, Main Head.

(iii) DO NOT SCALE. Use figured dimensions only, if in doubt ask.

(iv) Existing Services.

Any information concerning the location of existing services indicated on this drawing is intended for general guidance only. It shall be the responsibility of the contractor to determine and verify the exact horizontal and vertical alignment of all cables, pipes, etc. (both underground and overhead) before work commences.

(v) Hard copies, dxf and pdf will form a controlled issue of the drawing. All other formats (dwg etc) are deemed to be an uncontrolled issue and any work carried out based on these files is at the recipients own risk. RPS will not accept any responsibility for any errors arising from the use of these files, either by human error by the recipient, listing of the un-dimensioned measurements, compatibility with the recipients software, and any errors arising when these files are used to aid the recipients drawing production, or setting out on site.

No.	Date	By	App	Amendment / Issue
T05	08/01/18	CS	MC	ISSUE FOR TENDER
T04	20/11/18	TK	MC	ISSUE FOR TENDER
T03	23/10/18	LK	MC	ISSUE FOR TENDER
T02	27/09/18	LK	MC	ISSUE FOR TENDER
T01	SEP'18	LK	MC	ISSUE FOR TENDER

**RPS**  
 West Pier  
 Business Campus  
 Dun Laoghaire  
 Co Dublin

T +353 1 4882900  
 F +353 1 2835676  
 W www.rpsgroup.com/ireland  
 E ireland@rpsgroup.com

Drawn	LK	Project	<b>MONASTERY ROAD IMPROVEMENT SCHEME PHASE 4 &amp; PHASE 4 EXTENSION</b>		
Checked	MC	Title	GENERAL ARRANGEMENT		
Approved	MC	Date	SEP 2018	SHEET 3 OF 3	
Scale	1:250 @ A1 1:500 @ A3	Job No.	MDT0739	File Ref.	MDT0739GA0001-3.dwg
Rev.	T05	Drg. No.	GA0003	Rev.	T05

R:\MDT0739\_Monastery Rd Working Ph. 3\8.0 Drawings\DG\Phase 4\MDT0739GA0001-3.dwg