


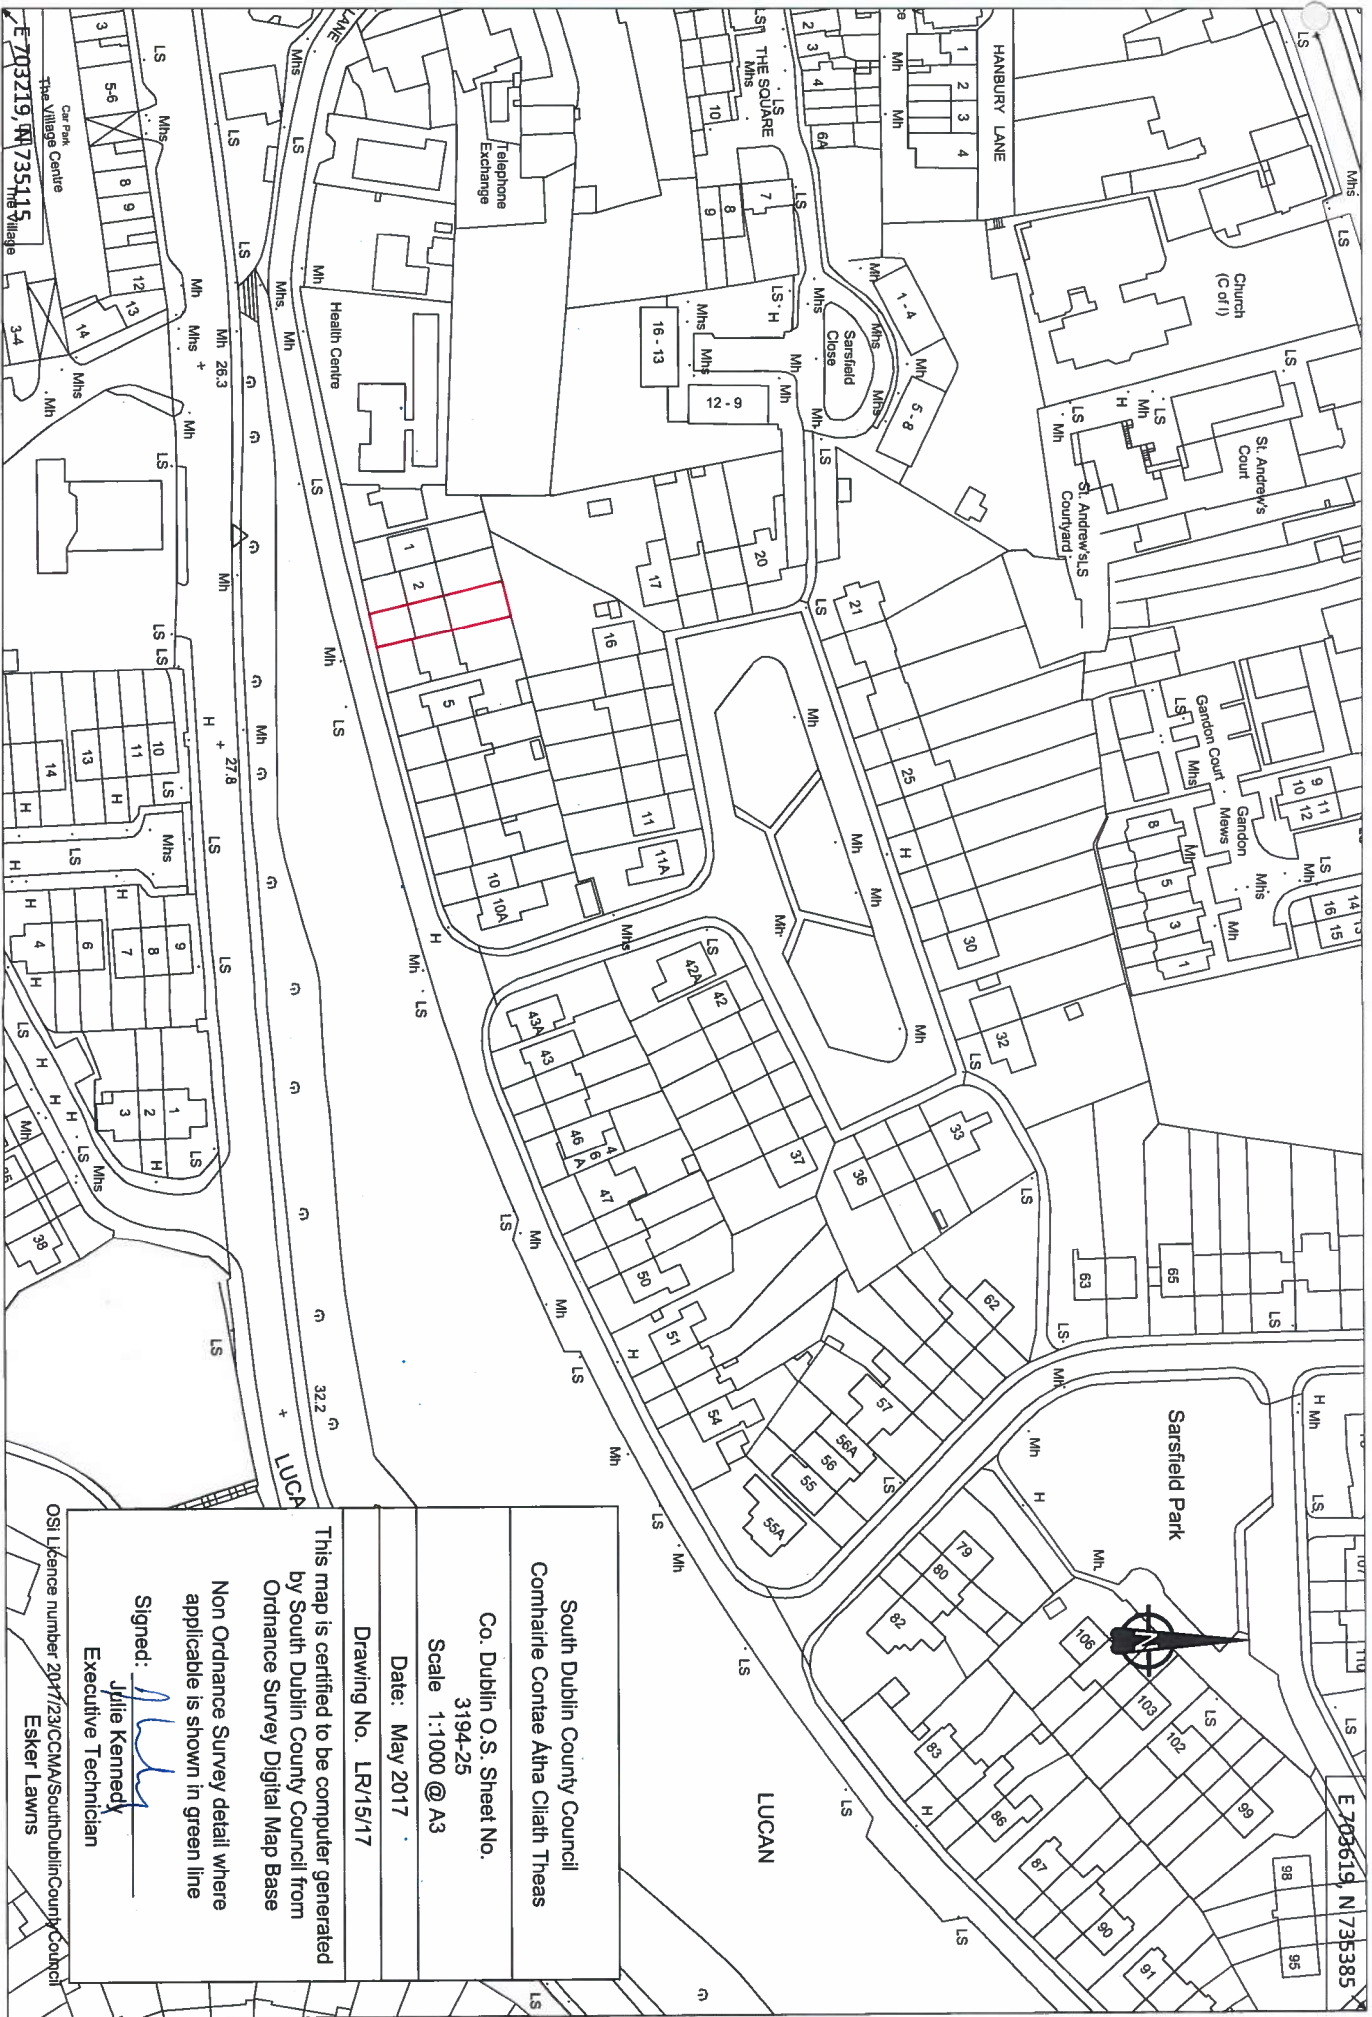

E 703619, N 735385

South Dublin County Council
Comhairle Contae Atha Cliath Theas

Co. Dublin O.S. Sheet No.
3194-25
Scale 1:1000 @ A3

Date: May 2017

Drawing No. LR/15/17

This map is certified to be computer generated
by South Dublin County Council from
Ordnance Survey Digital Map Base

Non Ordnance Survey detail where
applicable is shown in green line

Signed: *Jillie Kennedy*
Executive Technician

OS Licence number 2007/23/CMA/SouthDublinCountyCouncil
Esler Lawns



E 703619, N 735385

South Dublin County Council
Comhairle Contae Atha Cliath Theas

Co. Dublin O.S. Sheet No.
3194-25
Scale 1:1000 @ A3

Date: May 2017

Drawing No. LR/15/17

This map is certified to be computer generated
by South Dublin County Council from
Ordnance Survey Digital Map Base

Non Ordnance Survey detail where
applicable is shown in green line

Signed: *Julie Kennedy*
Executive Technician
Esker Lawns

OS Licence number 2047/23/CMA/SouthDublinCountyCouncil



E 703619, N 735385

South Dublin County Council
Comhairle Contae Aitha Cliath Theas

Co. Dublin O.S. Sheet No.
3194-25
Scale 1:1000 @ A3

Date: May 2017


Drawing No. LR/15/17

This map is certified to be computer generated
by South Dublin County Council from
Ordnance Survey Digital Map Base

Non Ordnance Survey detail where
applicable is shown in green line

Signed: *Julie Kennedy*
Executive Technician

OS Licence number 2017/23/CMA/SouthDublinCountyCouncil
Esken Lawns

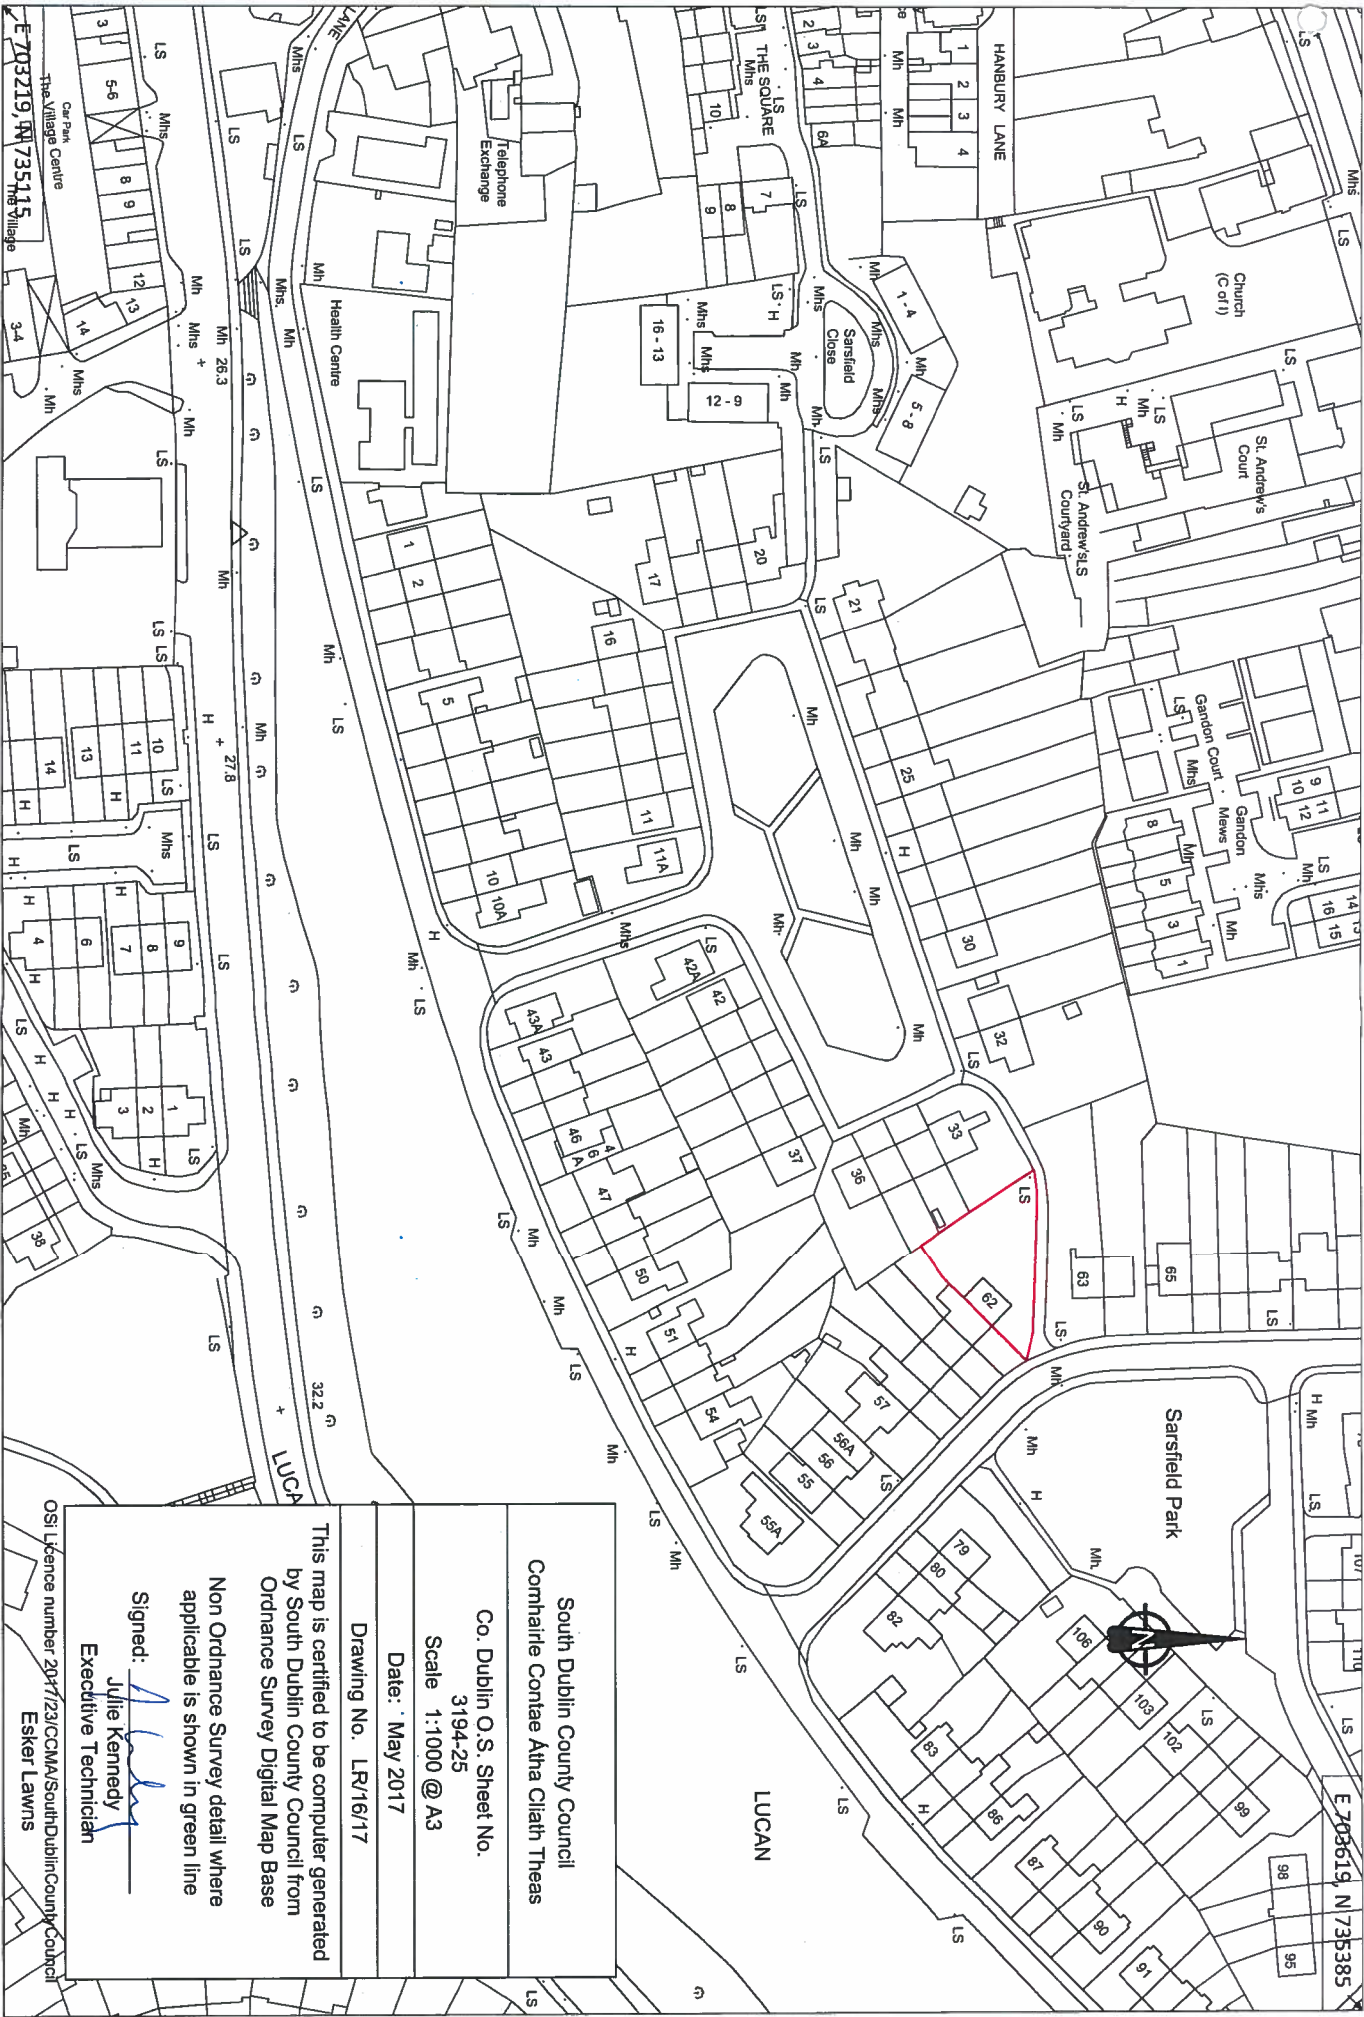

E 703619, N 735385

South Dublin County Council
Comhairle Contae Atha Cliath Theas

Co. Dublin O.S. Sheet No.
3194-25
Scale 1:1000 @ A3

Date: May 2017


Drawing No. LR/16/17

This map is certified to be computer generated
by South Dublin County Council from
Ordnance Survey Digital Map Base

Non Ordnance Survey detail where
applicable is shown in green line

Signed: Julie Kennedy
Executive Technician

OS Licence number 2047/23/CMA/SouthDublinCountyCouncil
Esler Lawns

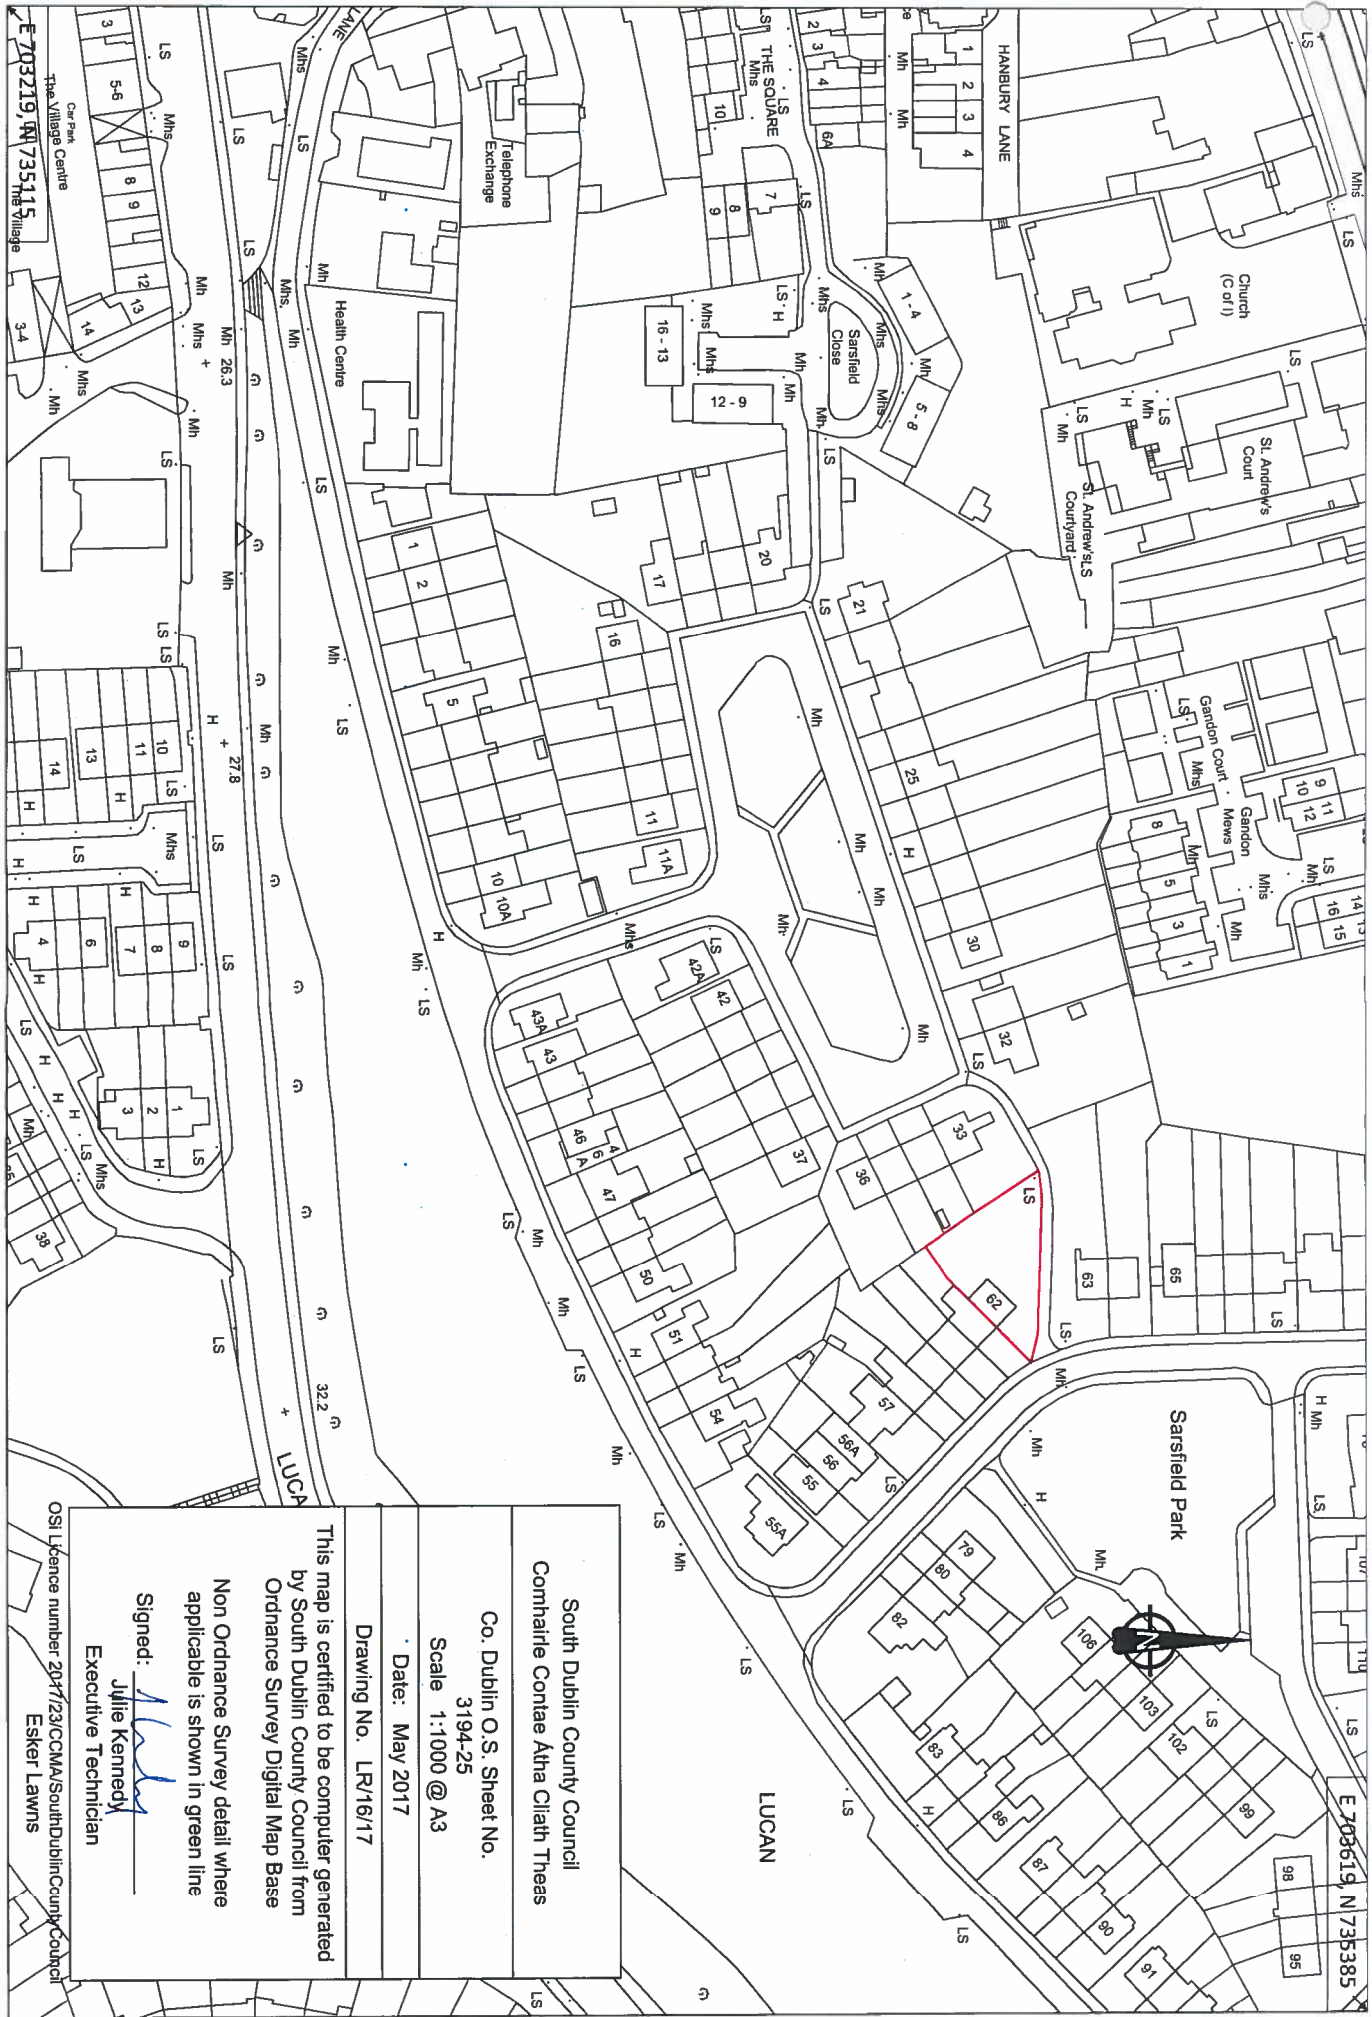

E 703619, N 735385

South Dublin County Council
Comhairle Contae Atha Cliath Theas

Co. Dublin O.S. Sheet No.
3194-25
Scale 1:1000 @ A3

Date: May 2017


Drawing No. LR/16/17

This map is certified to be computer generated
by South Dublin County Council from
Ordnance Survey Digital Map Base

Non Ordnance Survey detail where
applicable is shown in green line

Signed: 
Jyllie Kennedy
Executive Technician

OS Licence number 2017/23/CMA/SouthDublinCountyCouncil
Esler Lawns

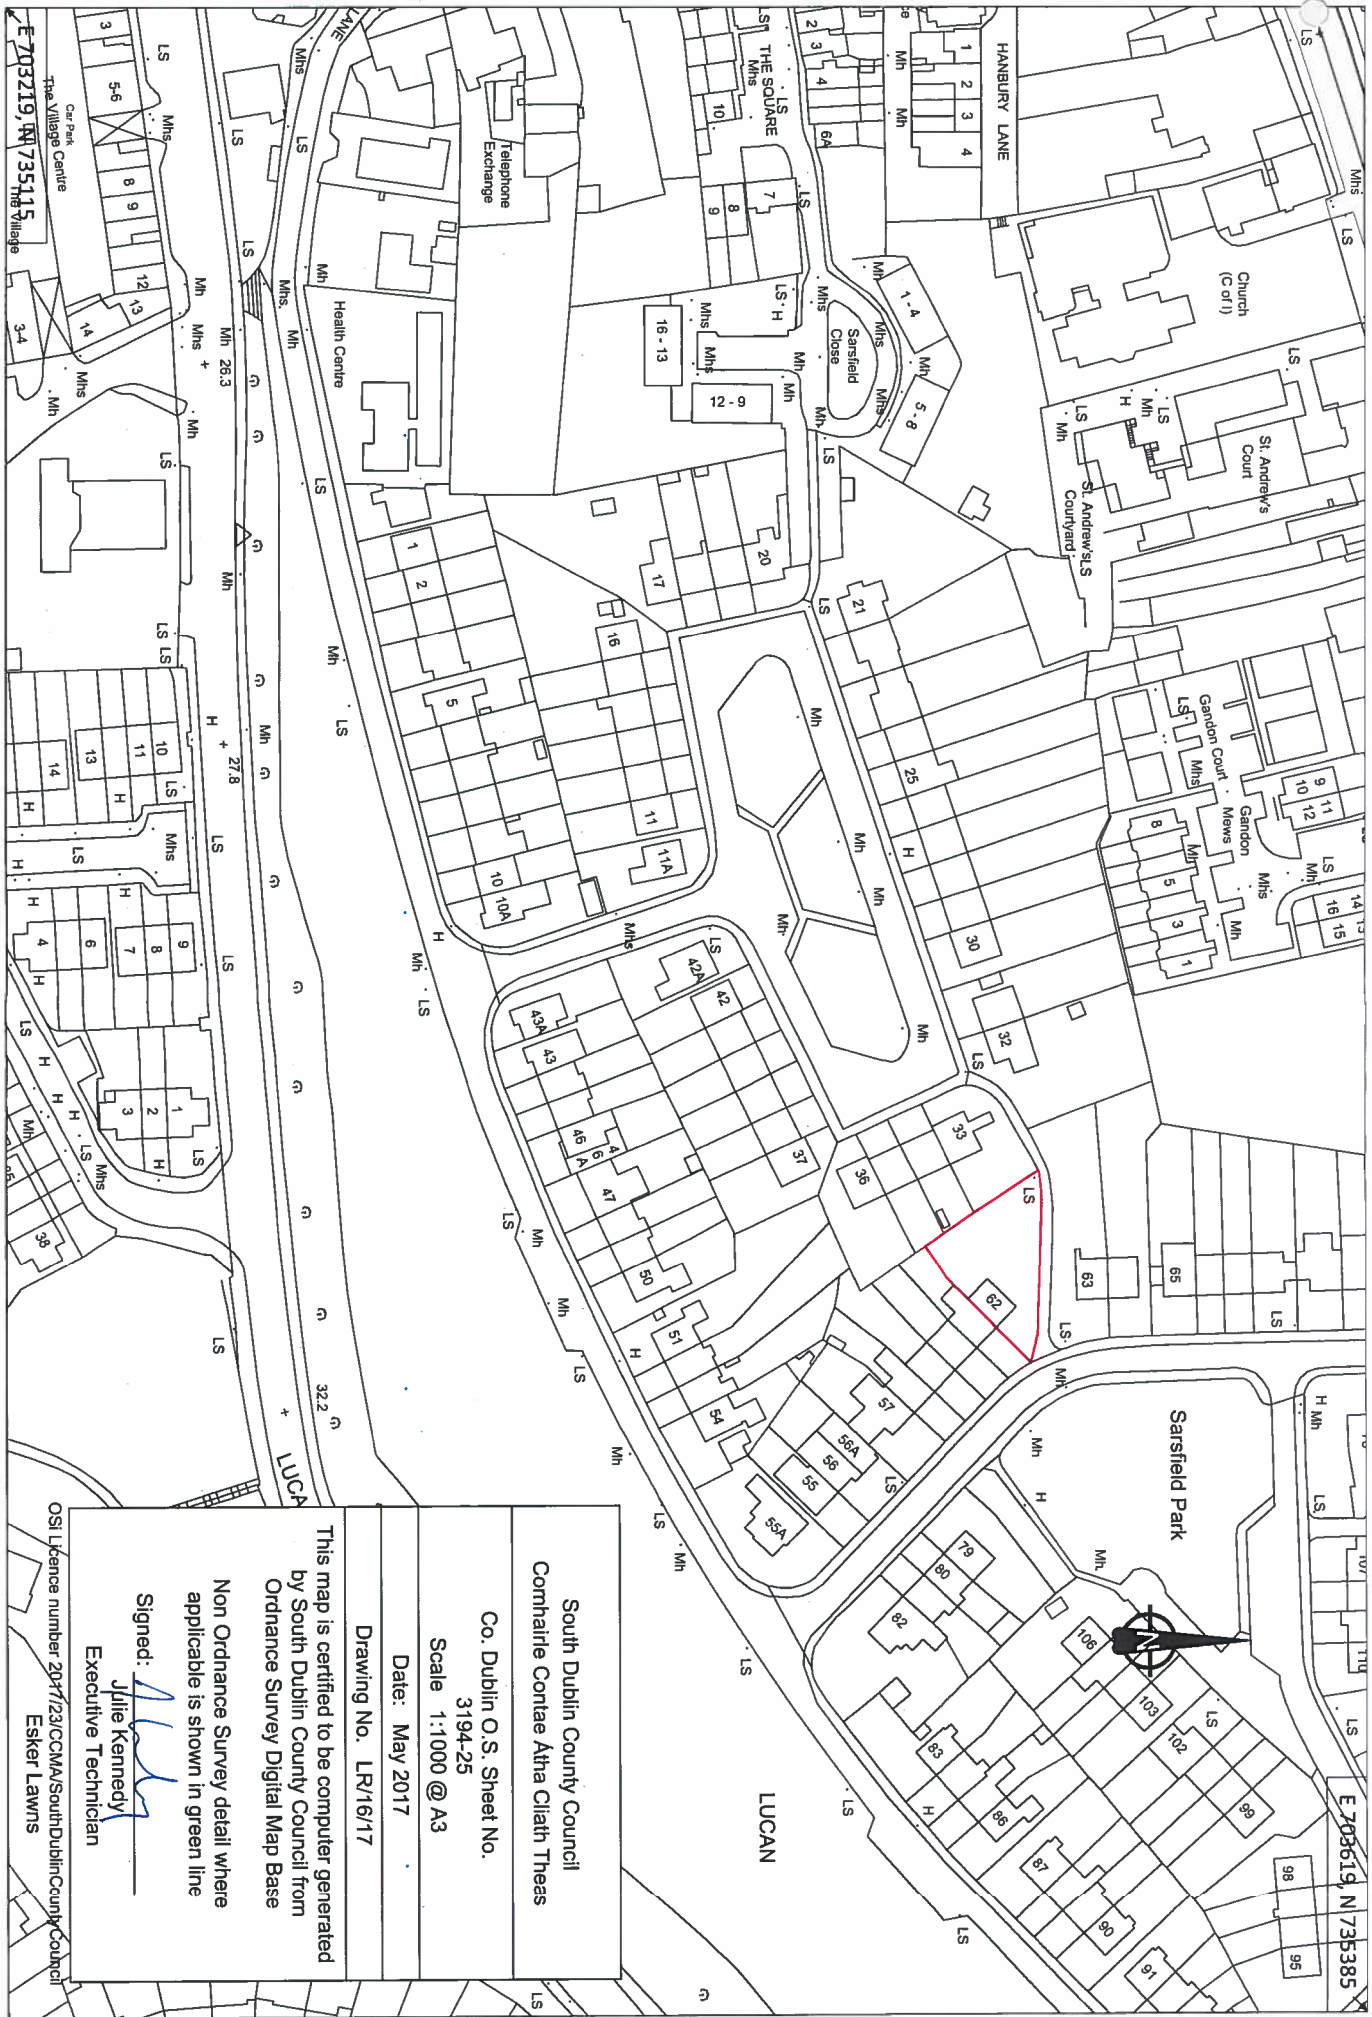

E 703619, N 735385

South Dublin County Council
Comhairle Contae Atha Cliath Theas

Co. Dublin O.S. Sheet No.
3194-25
Scale 1:1000 @ A3

Date: May 2017

Drawing No. LR/16/17

This map is certified to be computer generated
by South Dublin County Council from
Ordnance Survey Digital Map Base

Non Ordnance Survey detail where
applicable is shown in green line

Signed: *Julie Kennedy*
Executive Technician

OSI Licence number 2017123/CCMA/SouthDublinCountyCouncil
Esker Lawns