

NOTES:  
1. DO NOT SCALE ALL MEASUREMENTS TO BE AGREED ON SITE



**LEGEND**

	TSM RRM 022 - 100mm WHITE CONTINUOUS CYCLE LANE MARKING
	TSM RRM 023 - 100mm WHITE DASHED CYCLE LANE MARKING
	TSM RRM 038 - 100mm WHITE DASHED CYCLE LANE MARKING
	TSM M115c - CYCLE TRACK YIELD MARKING
	TSM M116 - CYCLE SYMBOL
	RENWICKS IMPACT RESISTANT SELF RIGHTING BOLLARD 80mm x 1000mm WITH 4 REFLECTORIZED STRIPS
	PROPOSED SIGN POST
	TSM RUS 009 - PEDAL CYCLE ONLY SIGN
	TSM RUS 009 & P010 - END OF CYCLE LANE SIGN
	SIGN REF BS01

rev	date	description	by	chkd.
A		Approved		
B		Approved with comments		
C		Do not use		

SO - WORK IN PROGRESS      ISSUE PURPOSE

**DBFL Consulting Engineers**  
Civil, Structural & Transportation Engineering  
www.dbfl.ie

DUBLIN OFFICE: Ormond House, Upper Ormond Quay, Dublin 7, D07 W074  
PHONE: +353 1 404 4000

CORK OFFICE: Phoenix House, Morahan Road, Cork, T12 H1XV  
PHONE: +353 (0) 21 2054538


WATERFORD OFFICE: Suite 10 The Arcade, Marina Gate, Canada Street, Waterford, X91 W028  
PHONE: +353 51 309 500

WELLINGTON LANE


drawing title  
WELLINGTON LANE COVID 19 TEMPORARY MEASURES  
ORWELL TO TEMPLEVILLE ROUNDABOUTS

client  
SOUTH DUBLIN COUNTY COUNCIL



designed by O'WF	author RJK	scale 1:500	sheet size A1
drawing no. 180201-DBFL-TR-SP-SK-C-1061	revision P0		

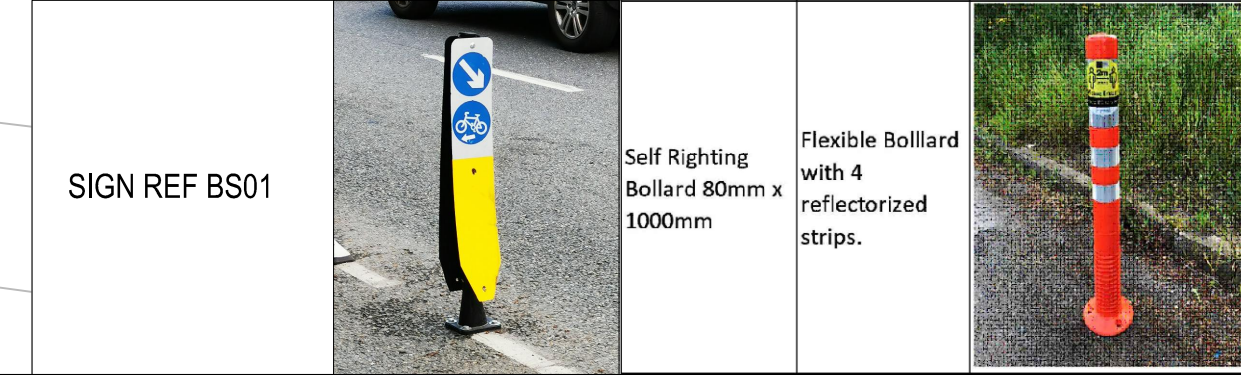



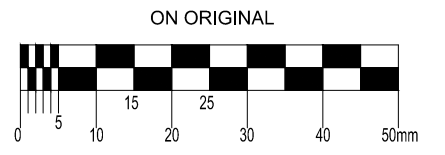

- NOTES:
- DO NOT SCALE ALL MEASUREMENTS TO BE AGREED ON SITE

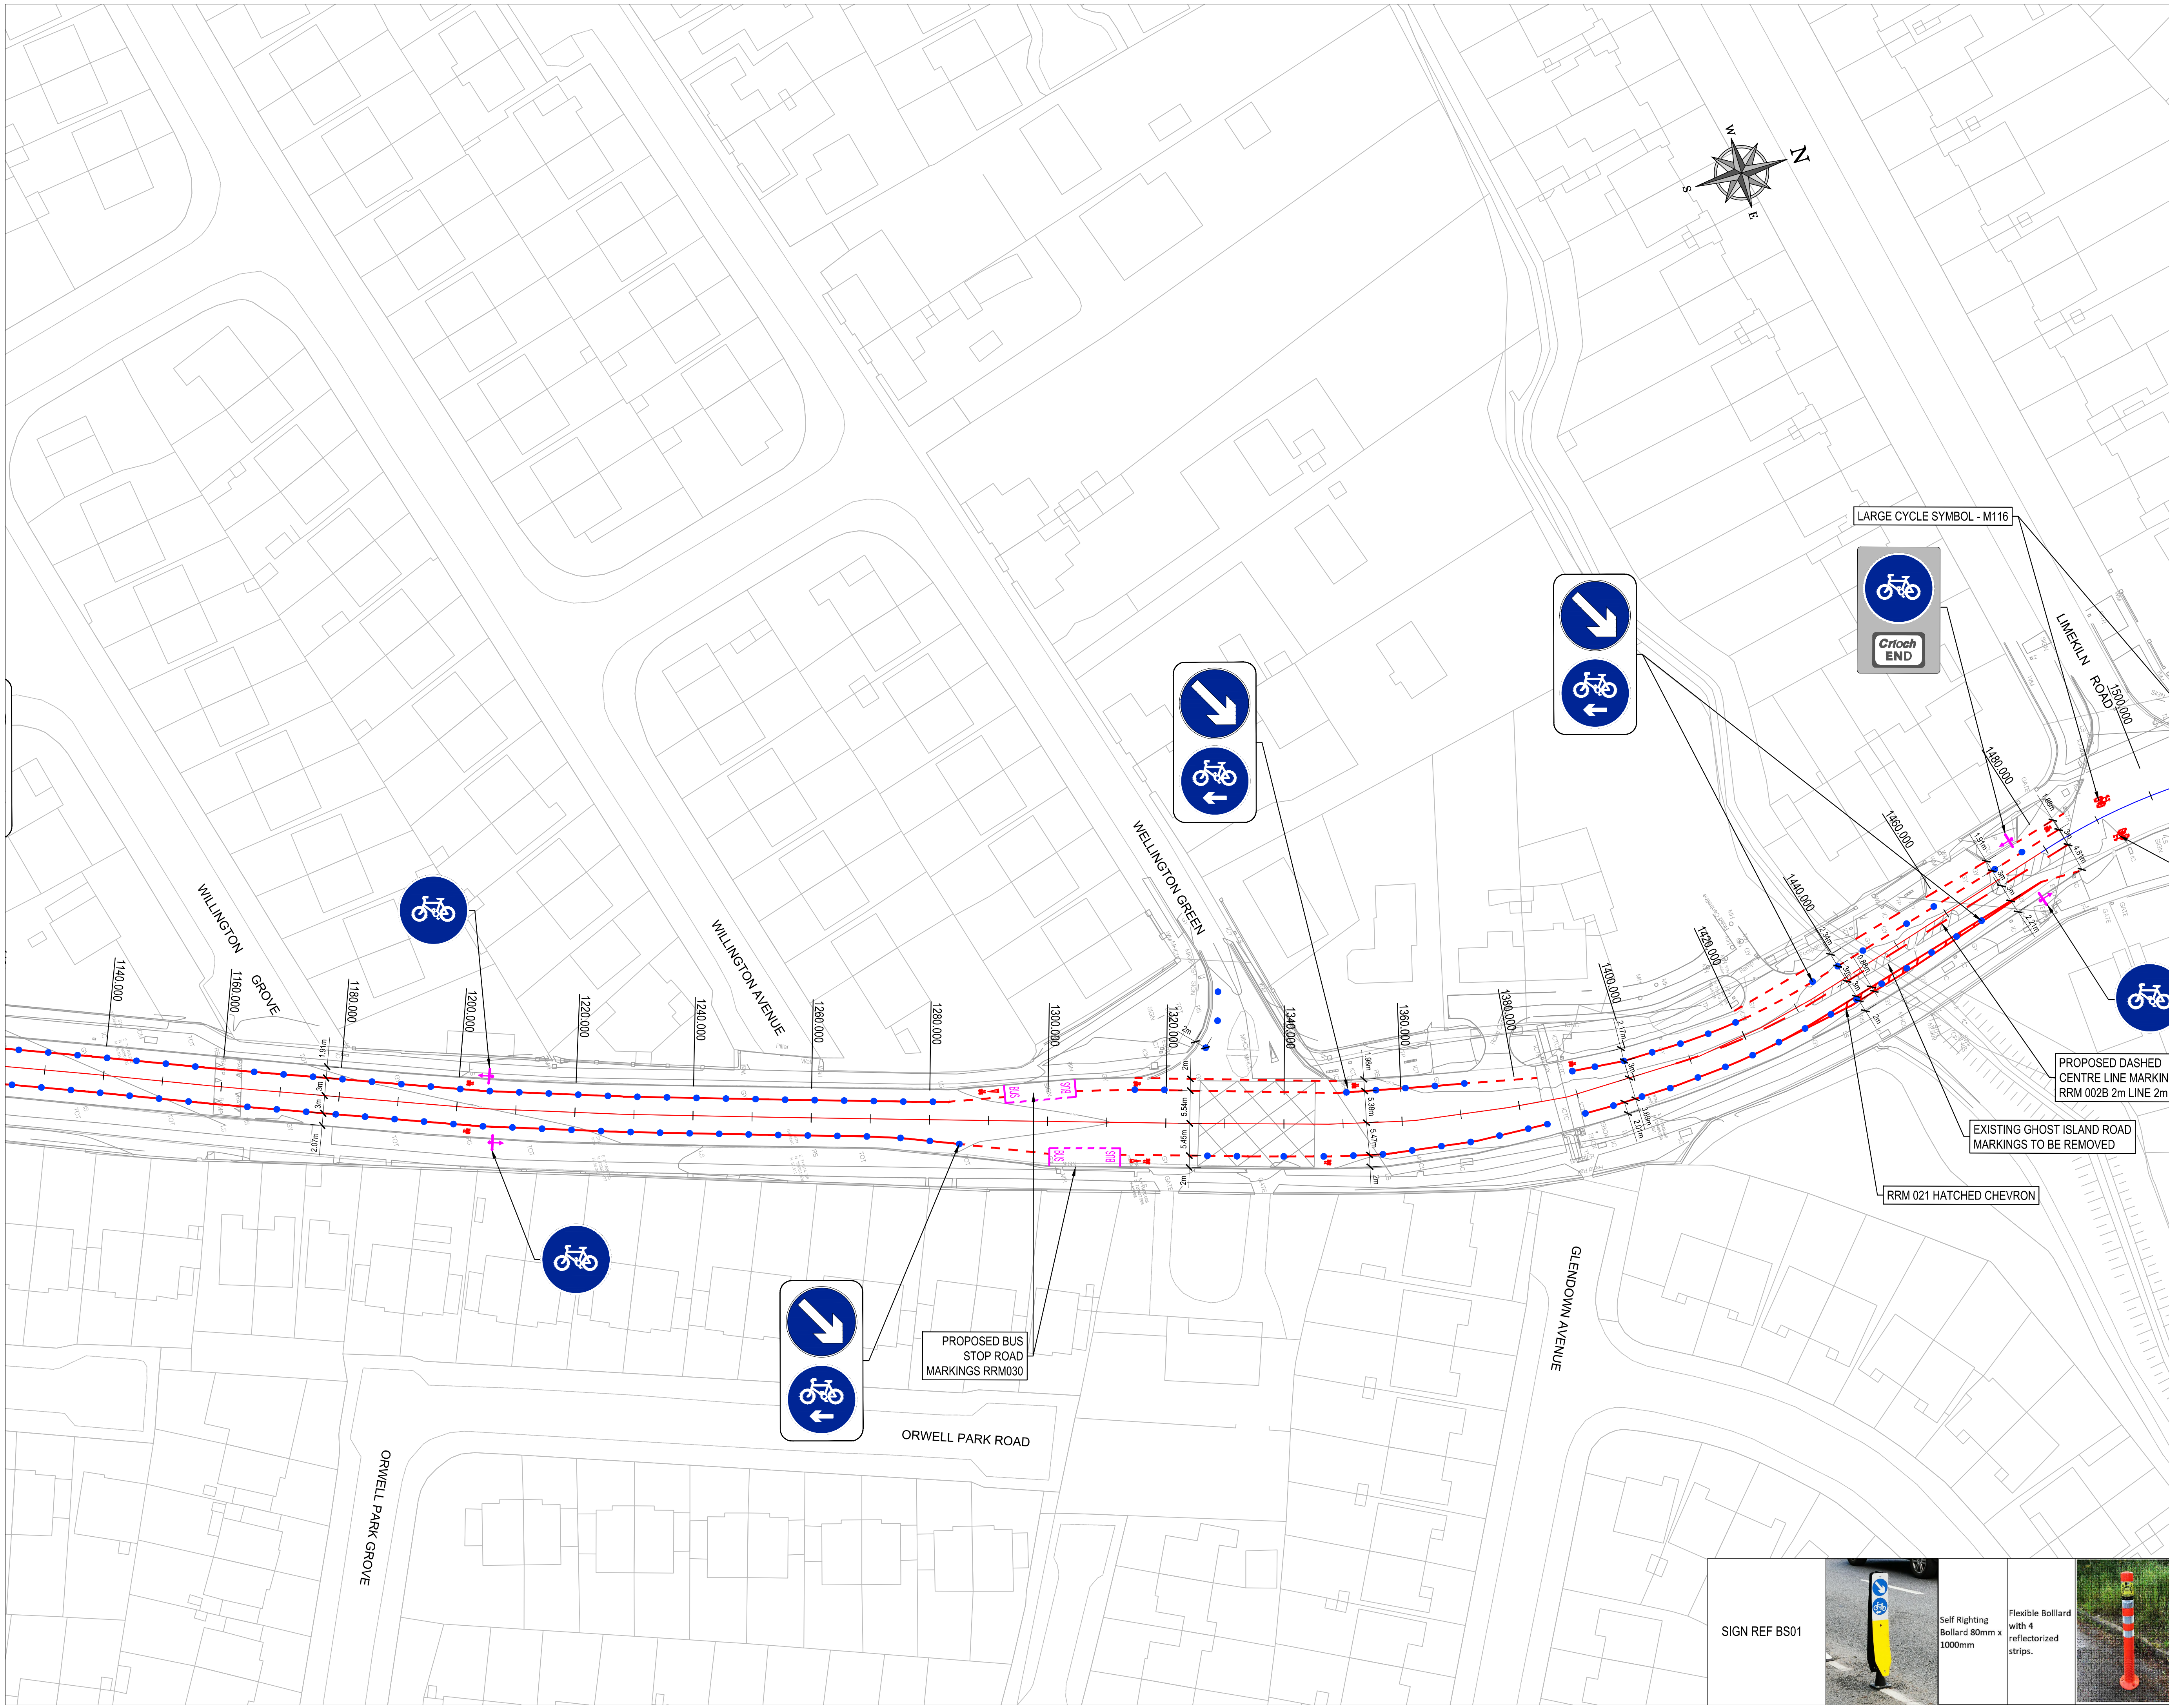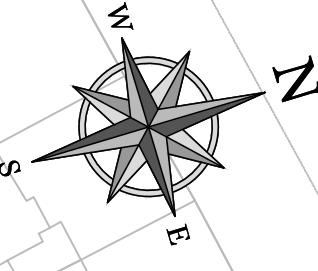

**LEGEND**

	TSM RRM 022 - 100mm WHITE CONTINUOUS CYCLE LANE MARKING
	TSM RRM 023 - 100mm WHITE DASHED CYCLE LANE MARKING
	TSM RRM 028 - 100mm WHITE DASHED CYCLE LANE MARKING
	TSM M115c - CYCLE TRACK YIELD MARKING
	TSM M116 - CYCLE SYMBOL
	RENWICKS IMPACT RESISTANT SELF RIGHTING BOLLARD 80mm x 1000mm WITH 4 REFLECTORIZED STRIPS
	PROPOSED SIGN POST
	TSM RUS 009 - PEDAL CYCLE ONLY SIGN
	TSM RUS 009 & P010 - END OF CYCLE LANE SIGN
	SIGN REF BS01

rev	date	description	by	chkd.
A		Approved		
B		Approved with comments		
C		Do not use		

**DBFL Consulting Engineers**  
Civil, Structural & Transportation Engineering  
www.dbfle.com

DUBLIN OFFICE: Ormond House, Upper Ormond Quay, Dublin 7, D07 W704  
PHONE: +353 1 454 4000

CORK OFFICE: Phoenix House, Monahan Road, Cork, T12 H1XV  
PHONE: +353 (0) 21 2024531


WATERFORD OFFICE: Suite 10 The Arcium, Marina Gate, Canada Street, Waterford, X91 W028  
PHONE: +353 51 309 500

**WELLINGTON LANE**

drawing title: WELLINGTON LANE COVID 19 TEMPORARY MEASURES ORWELL TO TEMPLEVILLE ROUNDABOUTS

client: SOUTH DUBLIN COUNTY COUNCIL

designed by: CWF	author: RJK	scale: 1:500	sheet size: A1
drawing no.: 180201-DBFL-TS-SP-DR-C-1062			revision: P0

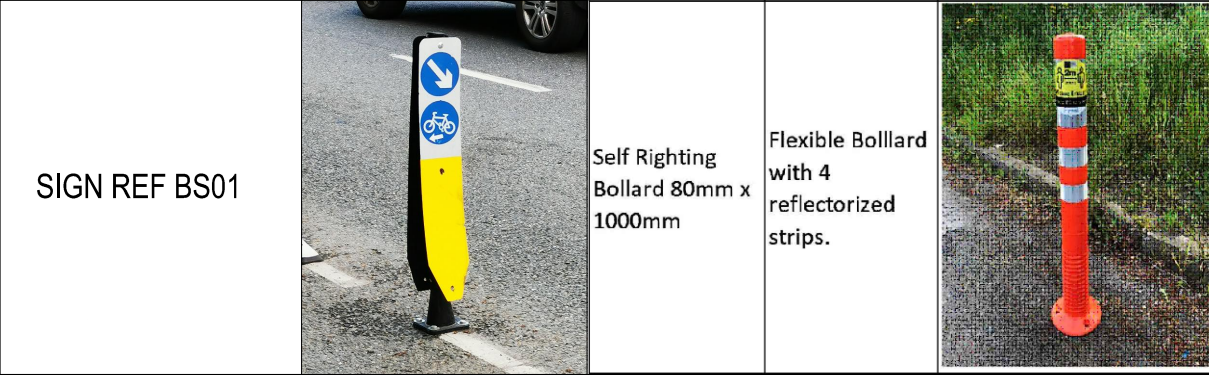

PROPOSED BUS STOP ROAD MARKINGS RRM030

LARGE CYCLE SYMBOL - M116

PROPOSED DASHED CENTRE LINE MARKING - RRM 022B 2m LINE 2m GAP

EXISTING GHOST ISLAND ROAD MARKINGS TO BE REMOVED

RRM 021 HATCHED CHEVRON



