


Includes Ordnance Survey Ireland data reproduced under OSi Licence number 2009/23/CCMA/SouthDublinCountyCouncil.
Unauthorised reproduction infringes Ordnance Survey Ireland and Government of Ireland copyright.
© Ordnance Survey Ireland, 2018.

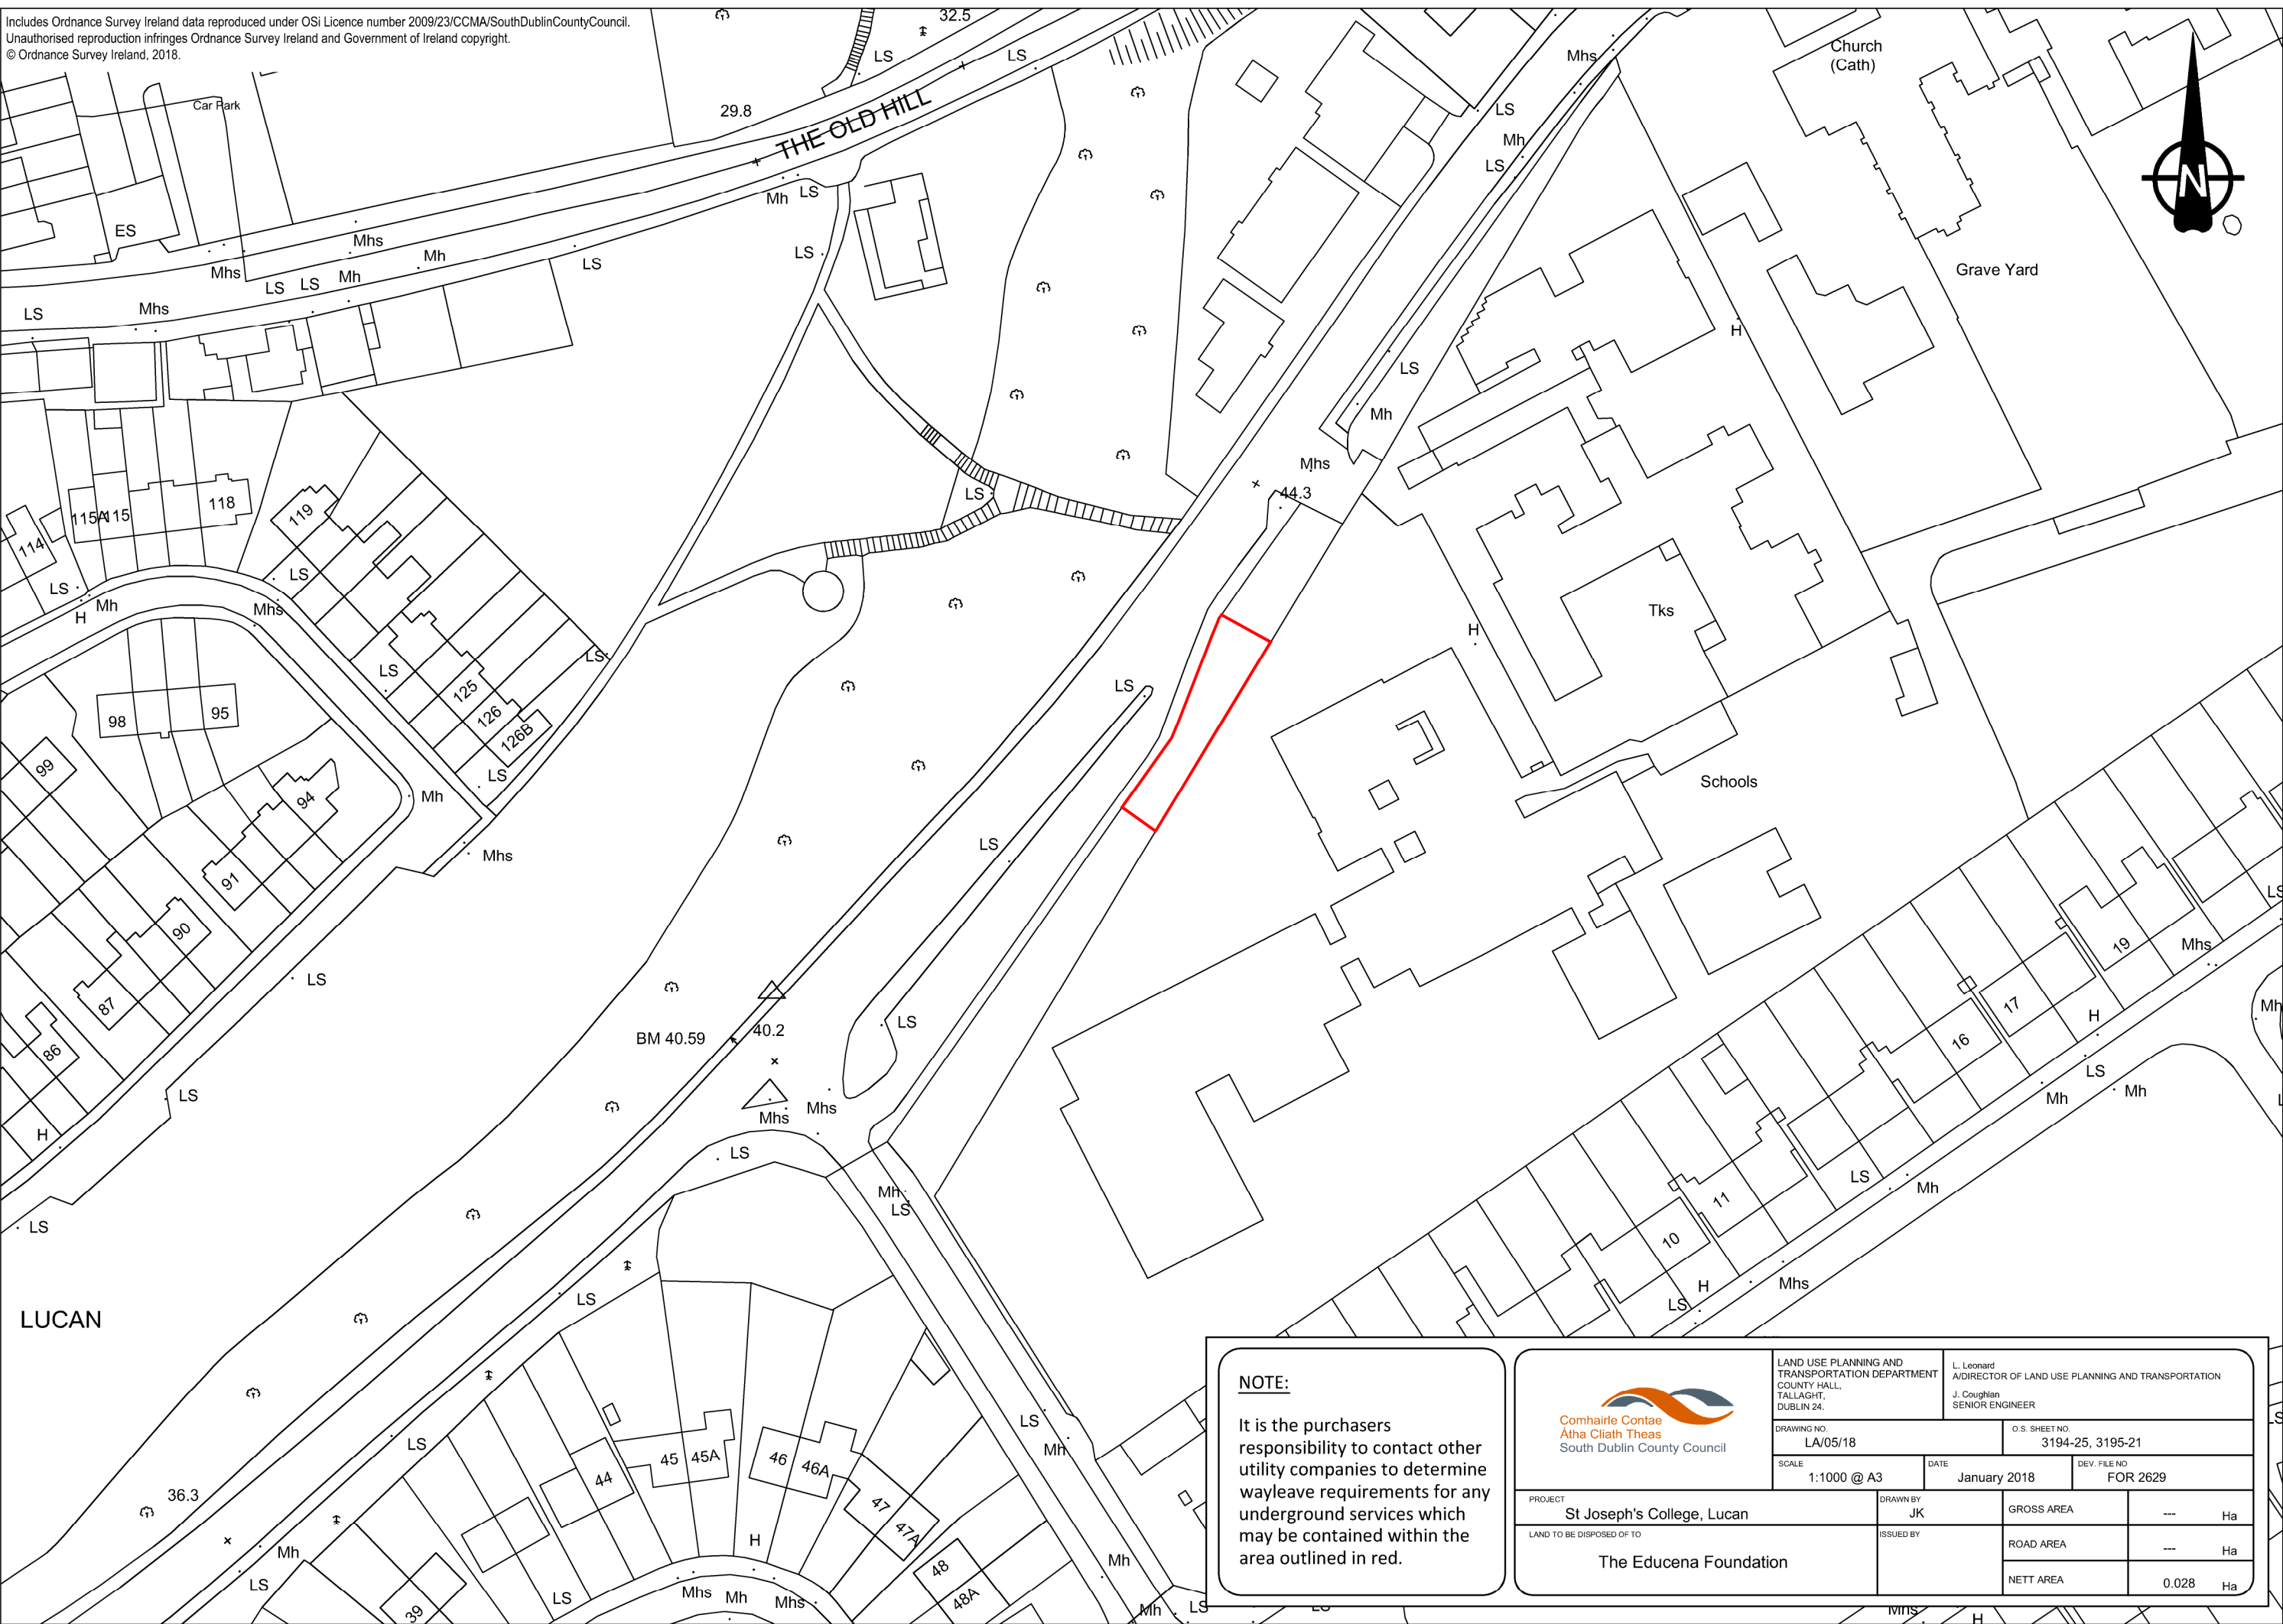

NOTE:

It is the purchasers responsibility to contact other utility companies to determine wayleave requirements for any underground services which may be contained within the area outlined in red.



LAND USE PLANNING AND
TRANSPORTATION DEPARTMENT
COUNTY HALL,
TALLAGHT,
DUBLIN 24.

L. Leonard
A/DIRECTOR OF LAND USE PLANNING AND TRANSPORTATION
J. Coughlan
SENIOR ENGINEER

DRAWING NO.
LA/05/18

O.S. SHEET NO.
3194-25, 3195-21

SCALE
1:1000 @ A3

DATE
January 2018

DEV. FILE NO.
FOR 2629

PROJECT
St Joseph's College, Lucan

DRAWN BY
JK

GROSS AREA

--- Ha

LAND TO BE DISPOSED OF TO

ISSUED BY

ROAD AREA

--- Ha

The Educena Foundation

NETT AREA

0.028 Ha