

© COPYRIGHT OF THIS DRAWING IS RESERVED BY DBFL CONSULTING ENGINEERS. NO PART SHALL BE REPRODUCED OR TRANSMITTED WITHOUT THEIR WRITTEN PERMISSION.

ON ORIGINAL

NOTES:

REV.	DATE	DESCRIPTION	BY	CHKD.
SUITABILITY		SD - WORK IN PROGRESS		

PLANNING			
DESIGNED	JH	PREPARED	OWF
DATE	MAY 2022	CHECKED	RJS

DUBLIN OFFICE: Ormond House, Upper Ormond Quay, Dublin 7, Ireland.
PHONE: +353 1 400 4000
FAX: +353 1 400 4050

WATERFORD OFFICE: Unit 2, The Chandlery, 1-2 O'Connell Street, Waterford, Ireland.
PHONE: +353 51 309 500
FAX: +353 51 844 913

DBFL Consulting Engineers EMAIL: info@dbfl.ie SITE: www.dbfl.ie



PROJECT	
WELLINGTON LANE WALKING AND CYCLING SCHEME	

DRG. TITLE	
SCHEME EXTENTS	

CLIENT	
SOUTH DUBLIN COUNTY COUNCIL	

SCALE	FILE REF.
1:500 @A1	180201-1001

DRG. NO.	
180201-1001	P0

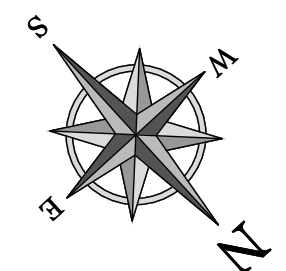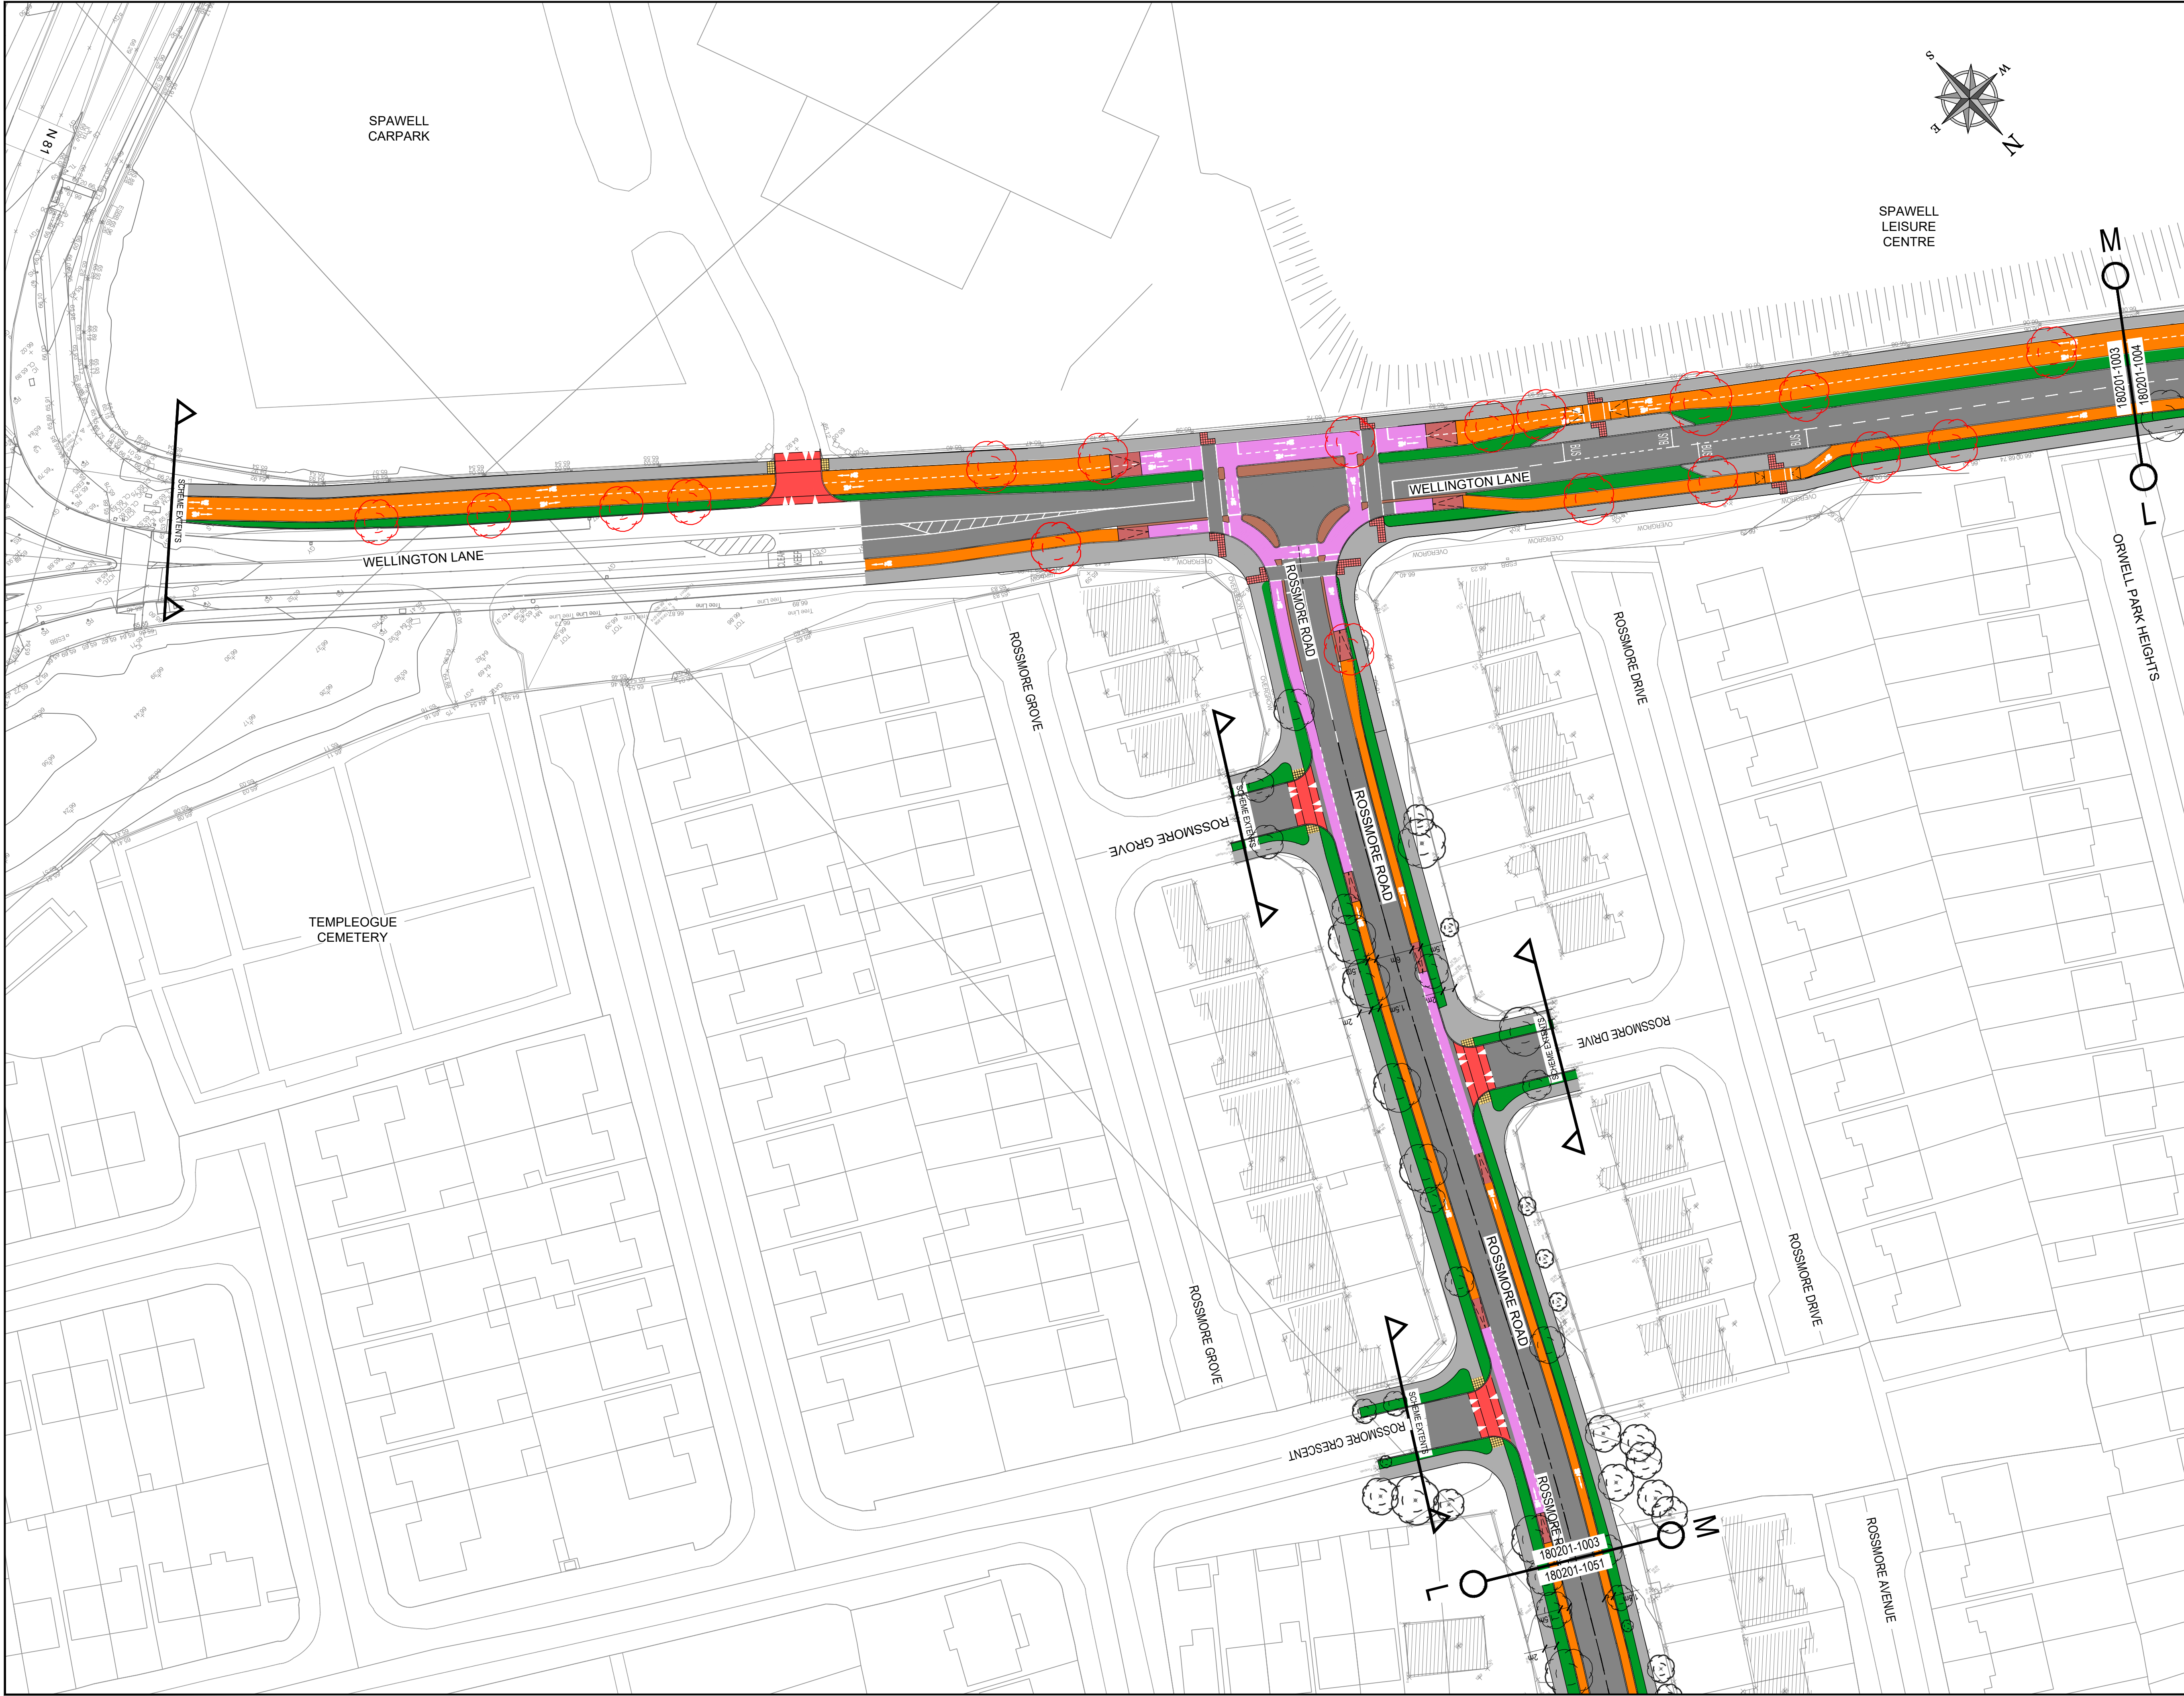

© COPYRIGHT OF THIS DRAWING IS RESERVED BY DBFL CONSULTING ENGINEERS. NO PART SHALL BE REPRODUCED OR TRANSMITTED WITHOUT THEIR WRITTEN PERMISSION.

ON ORIGINAL

NOTES:

- ALL WORKS TO BE CONSTRUCTED IN ACCORDANCE WITH THE TII SPECIFICATION FOR ROAD WORKS UNLESS OVERRIDDEN BY LOCAL OVERSEEING AUTHORITY'S STANDARDS
- ALL ROAD MARKINGS & SIGNS SHALL COMPLY FULLY WITH THE TRAFFIC SIGNS MANUAL PUBLISHED BY THE DEPARTMENT OF TRANSPORT.
- SIGNS & MARKINGS: CONTRACTOR TO CONFIRM PRECISE SETTING OUT WITH EMPLOYERS REPRESENTATIVE PRIOR TO COMPLETION.
- ALL TRAFFIC MANAGEMENT TO COMPLY FULLY WITH THE PROVISIONS OF CHAPTER 8 OF THE TRAFFIC SIGNS MANUAL.
- ALL CO-ORDINATES ARE TO IRISH TRANSVERSE MERCATOR.
- ALL LEVELS ARE TO ORDNANCE DATUM AND ARE IN METRES
- ALL PEDESTRIAN, CYCLE AND VEHICULAR ROUTES MUST BE RETAINED IN ACCORDANCE WITH APPROVED TRAFFIC MANAGEMENT PLAN.

LEGEND

	PROPOSED ROAD
	PROPOSED FOOTPATH
	PROPOSED CYCLE LANE
	PROPOSED CYCLE TRACK
	GRASS VERGES/LANDSCAPED AREA (REFER TO LANDSCAPE DRAWINGS)
	PROPOSED BUFFER ISLANDS
	PROPOSED SHARED SPACE
	PROPOSED SHARED ROAD
	EXISTING TREE TO BE REMOVED (REFER TO LANDSCAPE DRAWING FOR PROPOSED LOCATION OF NEW TREES)
	EXISTING TREE TO BE RETAINED
	BUFF TACTILE PAVING TYPE F3
	RED TACTILE PAVING TYPE F3
	CORDUROY TACTILE PAVING TYPE F4 (SPEC APPENDIX 11/11)
	PROPOSED RAISED CROSSING/RAMP

KEY PLAN

ORDNANCE SURVEY IRELAND LICENCE
No EN 0017922
© ORDNANCE SURVEY IRELAND
GOVERNMENT OF IRELAND

REV.	DATE	DESCRIPTION	BY	CHKD.
SUITABILITY		SD - WORK IN PROGRESS		

PLANNING

DESIGNED	JH	PREPARED	OWF
DATE	MAY 2022	CHECKED	RLK

DBFL

DBFL Consulting Engineers email: info@dbfl.ie site: www.dbfl.ie


PROJECT
WELLINGTON LANE WALKING AND CYCLING SCHEME

DRG. TITLE
PROPOSED GENERAL ARRANGEMENT LAYOUT SHEET 1 OF 9

CLIENT
SOUTH DUBLIN COUNTY COUNCIL

SCALE	FILE REF.
1:500 @A1	180201-1003

DRG. NO.	180201-1003	P0
----------	-------------	----

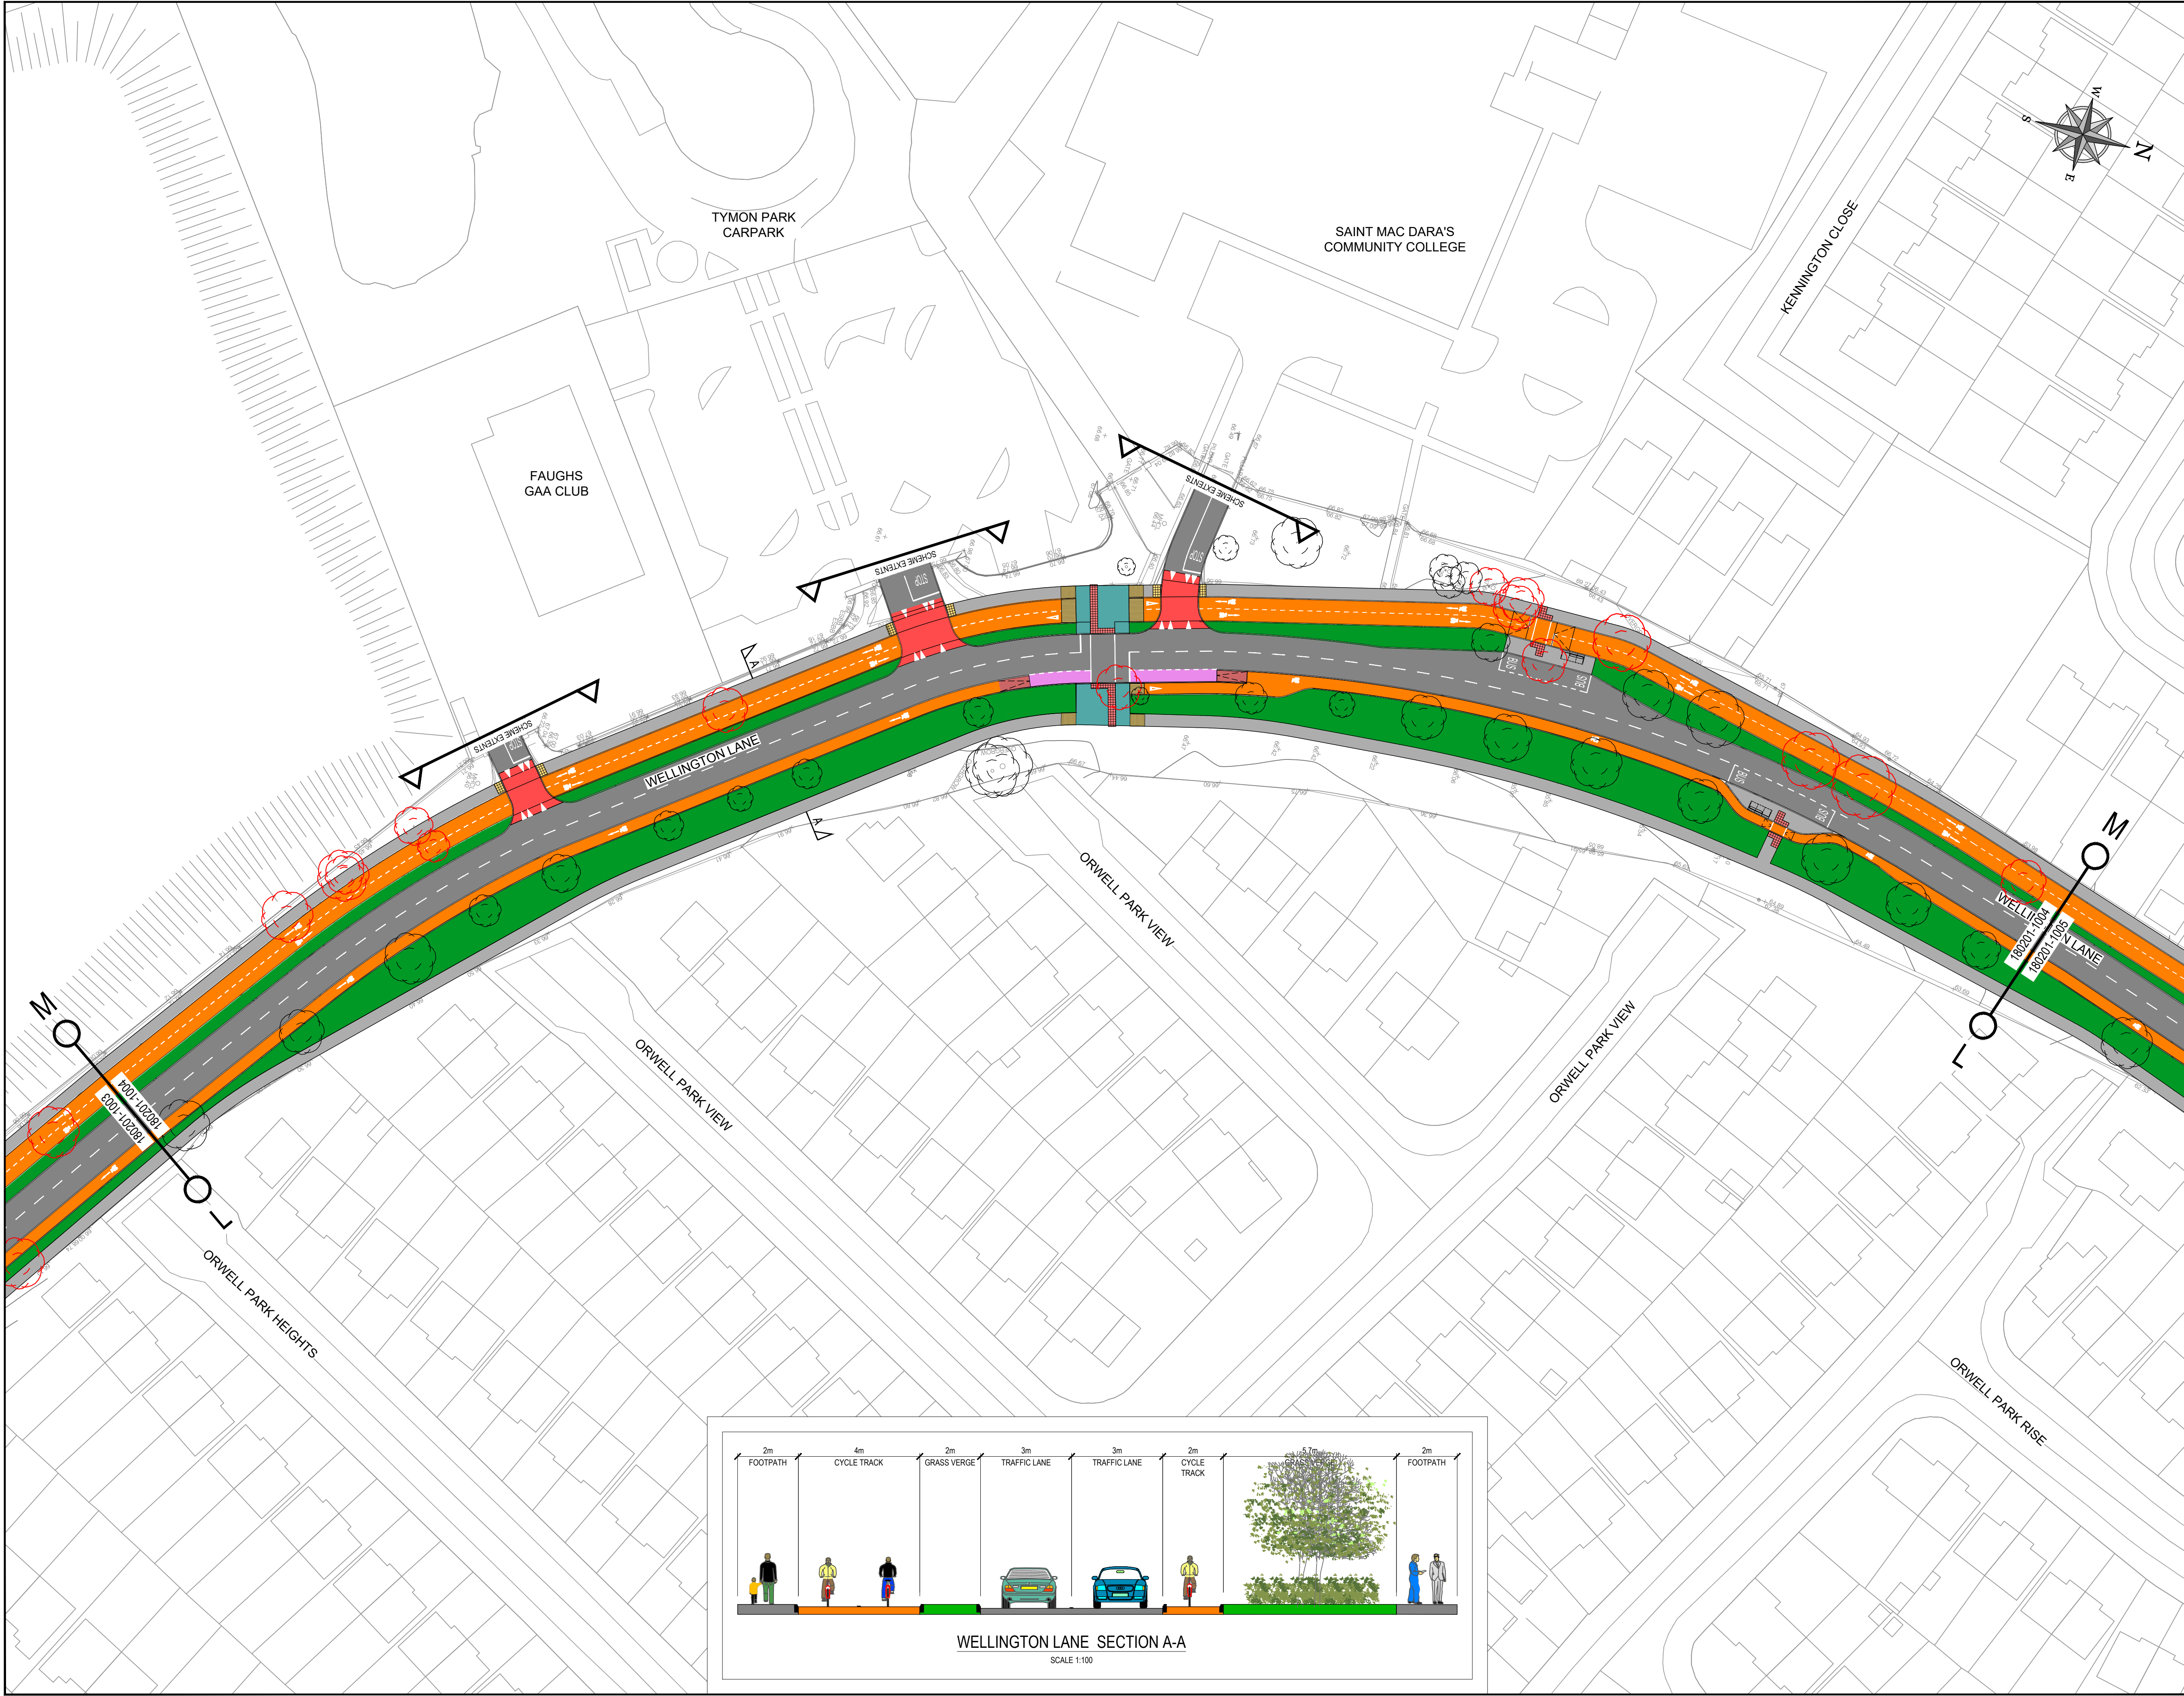

© COPYRIGHT OF THIS DRAWING IS RESERVED BY DBFL CONSULTING ENGINEERS. NO PART SHALL BE REPRODUCED OR TRANSMITTED WITHOUT THEIR WRITTEN PERMISSION.

ON ORIGINAL

NOTES:

- ALL WORKS TO BE CONSTRUCTED IN ACCORDANCE WITH THE TII SPECIFICATION FOR ROAD WORKS UNLESS OVERRIDDEN BY LOCAL OVERSEEING AUTHORITY'S STANDARDS
- ALL ROAD MARKINGS & SIGNS SHALL COMPLY FULLY WITH THE TRAFFIC SIGNS MANUAL PUBLISHED BY THE DEPARTMENT OF TRANSPORT.
- SIGNS & MARKINGS: CONTRACTOR TO CONFIRM PRECISE SETTING OUT WITH EMPLOYERS REPRESENTATIVE PRIOR TO COMPLETION.
- ALL TRAFFIC MANAGEMENT TO COMPLY FULLY WITH THE PROVISIONS OF CHAPTER 8 OF THE TRAFFIC SIGNS MANUAL.
- ALL CO-ORDINATES ARE TO IRISH TRANSVERSE MERCATOR.
- ALL LEVELS ARE TO ORDNANCE DATUM AND ARE IN METRES
- ALL PEDESTRIAN, CYCLE AND VEHICULAR ROUTES MUST BE RETAINED IN ACCORDANCE WITH APPROVED TRAFFIC MANAGEMENT PLAN.

LEGEND

	PROPOSED ROAD
	PROPOSED FOOTPATH
	PROPOSED CYCLE LANE
	PROPOSED CYCLE TRACK
	GRASS VERGE/LANDSCAPED AREA (REFER TO LANDSCAPE DRAWINGS)
	PROPOSED BUFFER ISLANDS
	PROPOSED SHARED SPACE
	PROPOSED SHARED ROAD
	EXISTING TREE TO BE REMOVED (REFER TO LANDSCAPE DRAWING FOR PROPOSED LOCATION OF NEW TREES)
	EXISTING TREE TO BE RETAINED
	BUFF TACTILE PAVING TYPE F3
	RED TACTILE PAVING TYPE F3
	CORDUROY TACTILE PAVING TYPE F4 (SPEC APPENDIX 11/11)
	PROPOSED RAISED CROSSING/RAMP

KEY PLAN

ORDNANCE SURVEY IRELAND LICENCE
No EN 0017922
© ORDNANCE SURVEY IRELAND
GOVERNMENT OF IRELAND

REV.	DATE	DESCRIPTION	BY	CHKD.
SUITABILITY		SD - WORK IN PROGRESS		

PLANNING

DESIGNED	JH	PREPARED	OWF
DATE	MAY 2022	CHECKED	FLJK

DBFL Consulting Engineers

OSDUB: OFFICE: Ormond House, Upper Ormond Quay, Dublin 7, Ireland. PHONE: +353 1 400 4000 FAX: +353 1 400 4000

WATERFORD OFFICE: Unit 2, The Chandlery, 1-2 O'Connell Street, Waterford, Ireland. PHONE: +353 51 309 500 FAX: +353 51 844 913

DBFL Consulting Engineers email: info@dbfl.ie site: www.dbfl.ie

PROJECT

WELLINGTON LANE WALKING AND CYCLING SCHEME

DRG. TITLE


PROPOSED GENERAL ARRANGEMENT LAYOUT SHEET 2 OF 9


CLIENT

SOUTH DUBLIN COUNTY COUNCIL

SCALE	FILE REF.
1:500 @A1	180201-1003

DRG. NO.	180201-1004	P0
----------	-------------	----

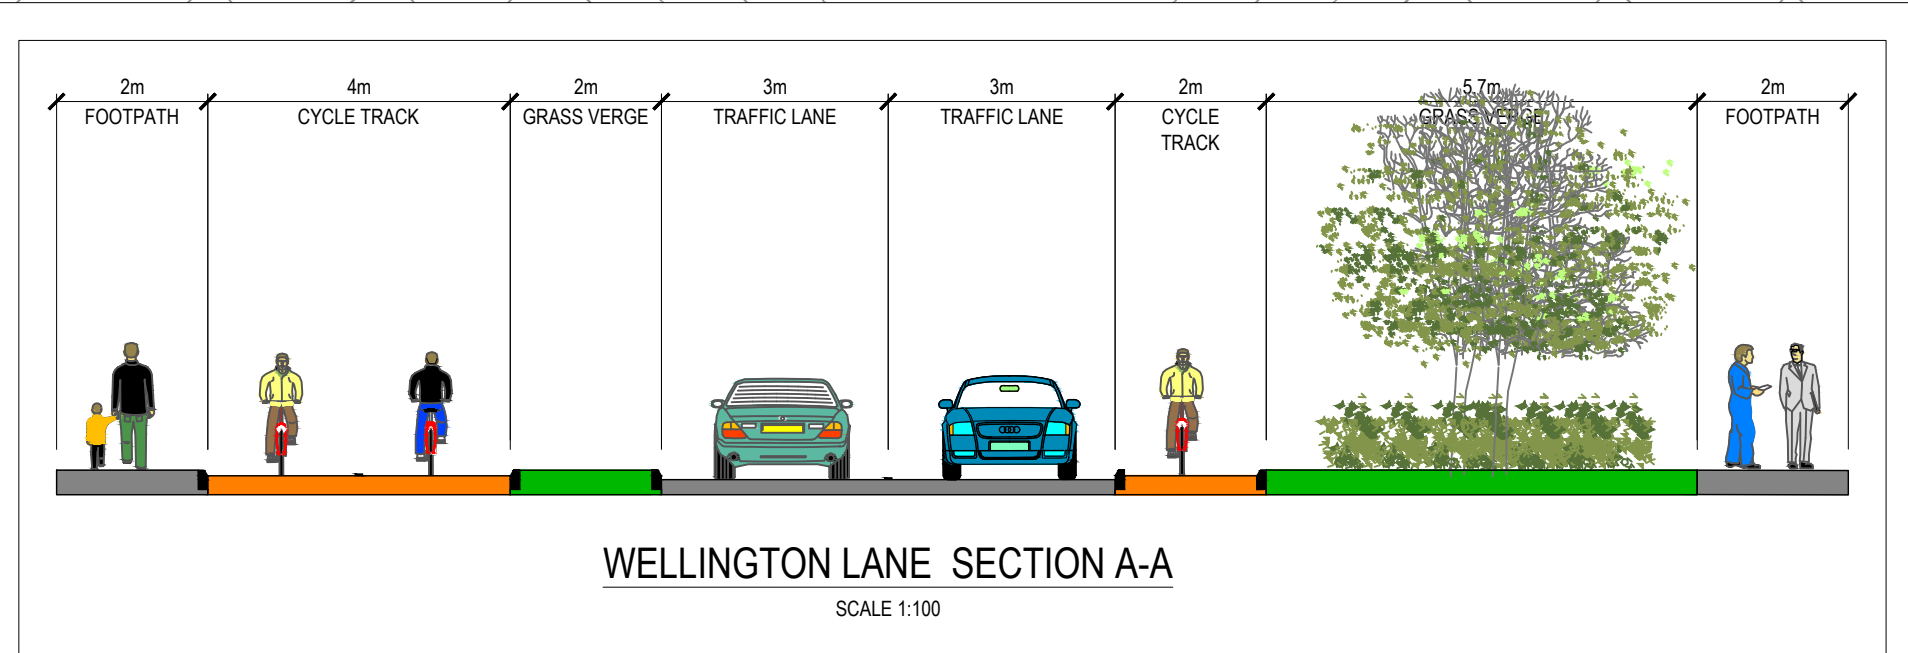

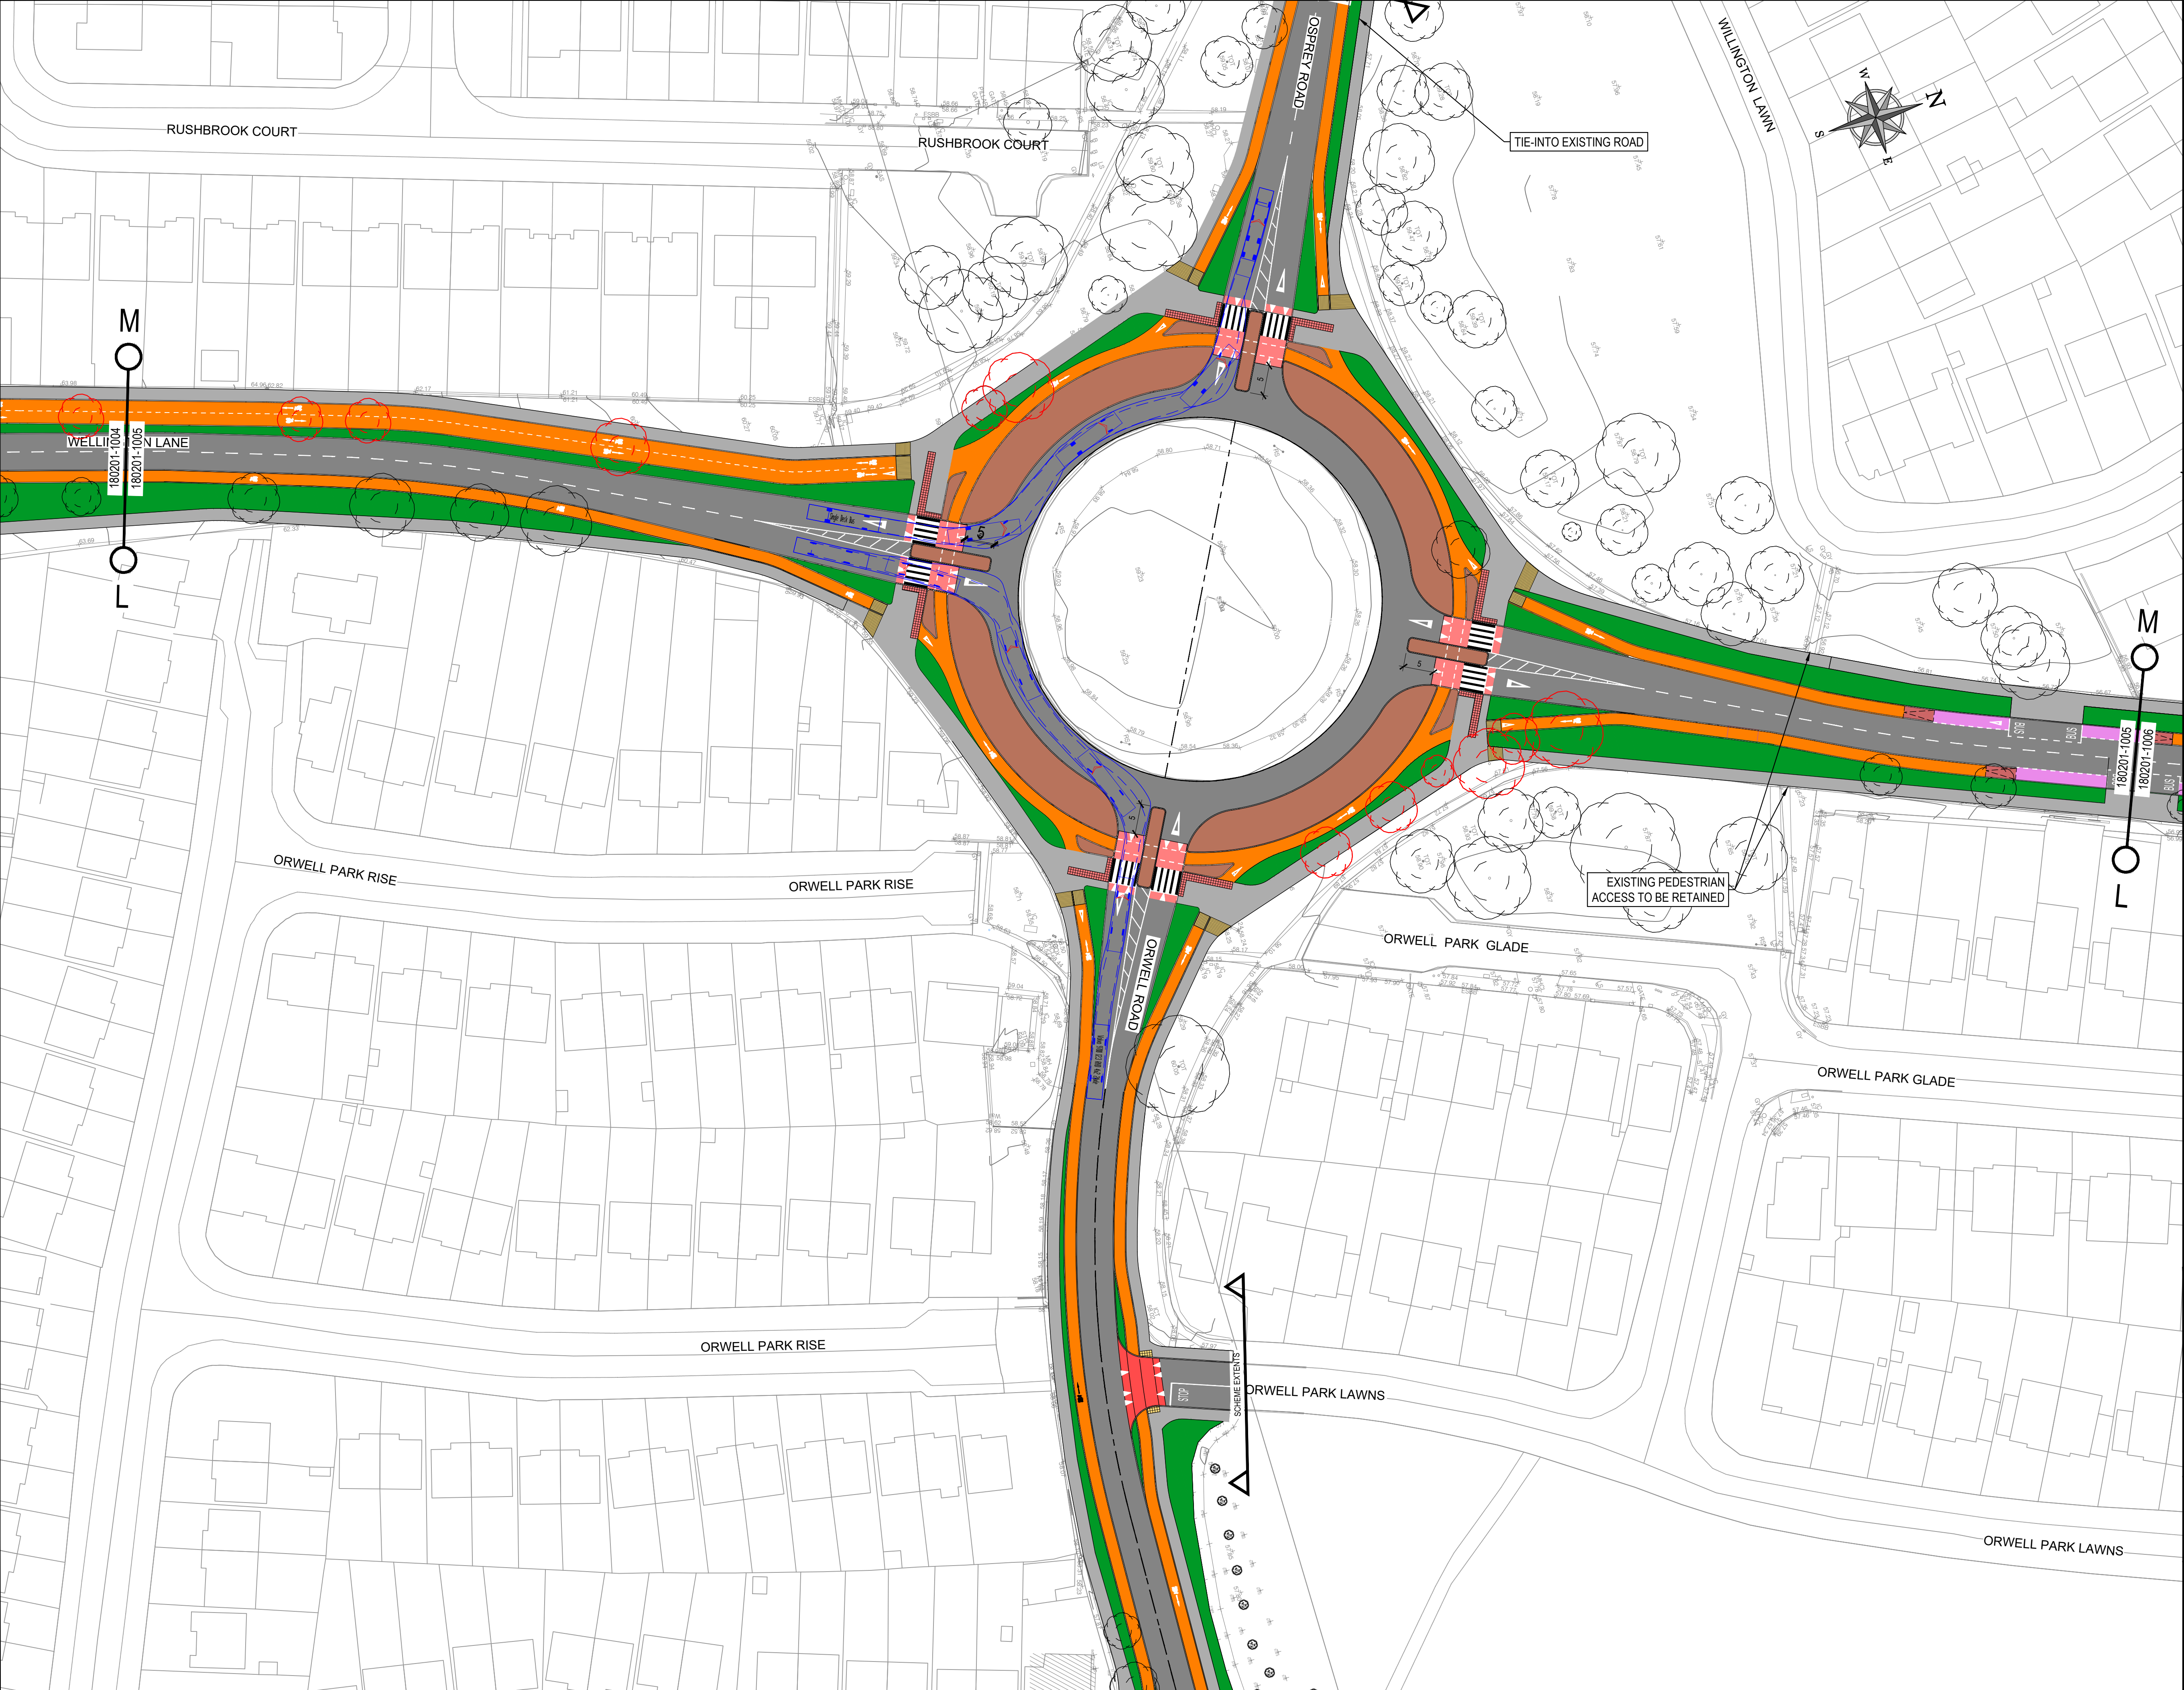

© COPYRIGHT OF THIS DRAWING IS RESERVED BY DBFL CONSULTING ENGINEERS. NO PART SHALL BE REPRODUCED OR TRANSMITTED WITHOUT THEIR WRITTEN PERMISSION.

ON ORIGINAL

0 5 10 15 20 25 30 40 50mm

NOTES:

- ALL WORKS TO BE CONSTRUCTED IN ACCORDANCE WITH THE TII SPECIFICATION FOR ROAD WORKS UNLESS OVERRIDDEN BY LOCAL OVERSEEING AUTHORITY'S STANDARDS
- ALL ROAD MARKINGS & SIGNS SHALL COMPLY FULLY WITH THE TRAFFIC SIGNS MANUAL PUBLISHED BY THE DEPARTMENT OF TRANSPORT.
- SIGNS & MARKINGS: CONTRACTOR TO CONFIRM PRECISE SETTING OUT WITH EMPLOYERS REPRESENTATIVE PRIOR TO COMPLETION.
- ALL TRAFFIC MANAGEMENT TO COMPLY FULLY WITH THE PROVISIONS OF CHAPTER 8 OF THE TRAFFIC SIGNS MANUAL.
- ALL CO-ORDINATES ARE TO IRISH TRANSVERSE MERCATOR.
- ALL LEVELS ARE TO ORDNANCE DATUM AND ARE IN METRES
- ALL PEDESTRIAN, CYCLE AND VEHICULAR ROUTES MUST BE RETAINED IN ACCORDANCE WITH APPROVED TRAFFIC MANAGEMENT PLAN.

LEGEND

- PROPOSED ROAD
- PROPOSED FOOTPATH
- PROPOSED CYCLE LANE
- PROPOSED CYCLE TRACK
- GRASS VERGE/LANDSCAPED AREA (REFER TO LANDSCAPE DRAWINGS)
- PROPOSED BUFFER ISLANDS
- PROPOSED SHARED SPACE
- PROPOSED SHARED ROAD
- EXISTING TREE TO BE REMOVED (REFER TO LANDSCAPE DRAWING FOR PROPOSED LOCATION OF NEW TREES)
- EXISTING TREE TO BE RETAINED
- BUFF TACTILE PAVING TYPE F3
- RED TACTILE PAVING TYPE F3
- CORDOBY TACTILE PAVING TYPE F4 (SPEC APPENDIX 11/1)
- PROPOSED RAISED CROSSING/RAMP

KEY PLAN

ORDNANCE SURVEY IRELAND LICENCE
No EN 0017922
© ORDNANCE SURVEY IRELAND
GOVERNMENT OF IRELAND

REV.	DATE	DESCRIPTION	BY	CHKD.
SUITABILITY		SD - WORK IN PROGRESS		

PLANNING

DESIGNED	JH	PREPARED	OWF
DATE	MAY 2022	CHECKED	RLK

DBFL Consulting Engineers
DUBLIN OFFICE: Ormond House, Upper Ormond Quay, Dublin 7, Ireland. PHONE: +353 1 400 4000 FAX: +353 1 400 4050
WATERFORD OFFICE: Unit 2, The Chandery, 1-2 O'Connell Street, Waterford, Ireland. PHONE: +353 51 309 500 FAX: +353 51 844 913
DBFL info@dbfl.ie site www.dbfl.ie




PROJECT
WELLINGTON LANE WALKING AND CYCLING SCHEME

DRG. TITLE
PROPOSED GENERAL ARRANGEMENT LAYOUT SHEET 3 OF 9

CLIENT
SOUTH DUBLIN COUNTY COUNCIL

SCALE	FILE REF.
1:500 @A1	180201-1003

DRG. NO. 180201-1005 P0

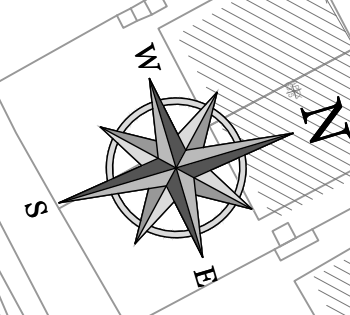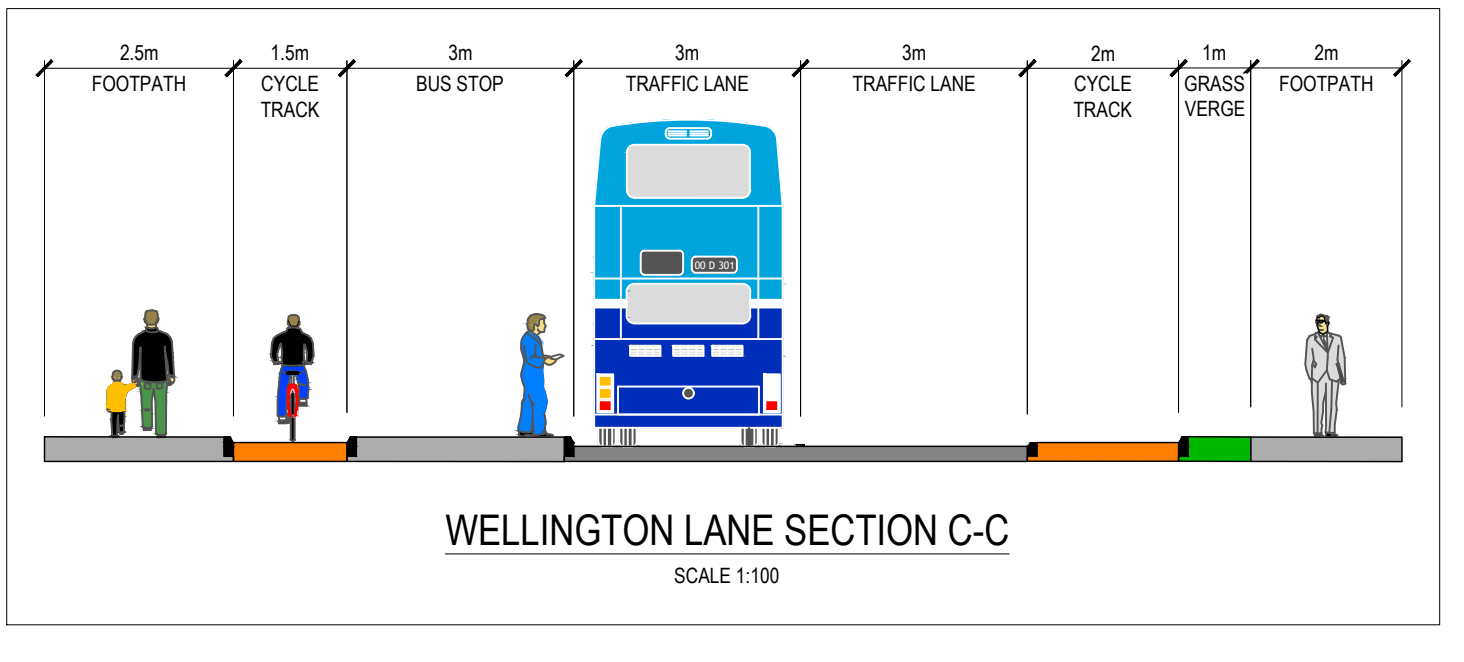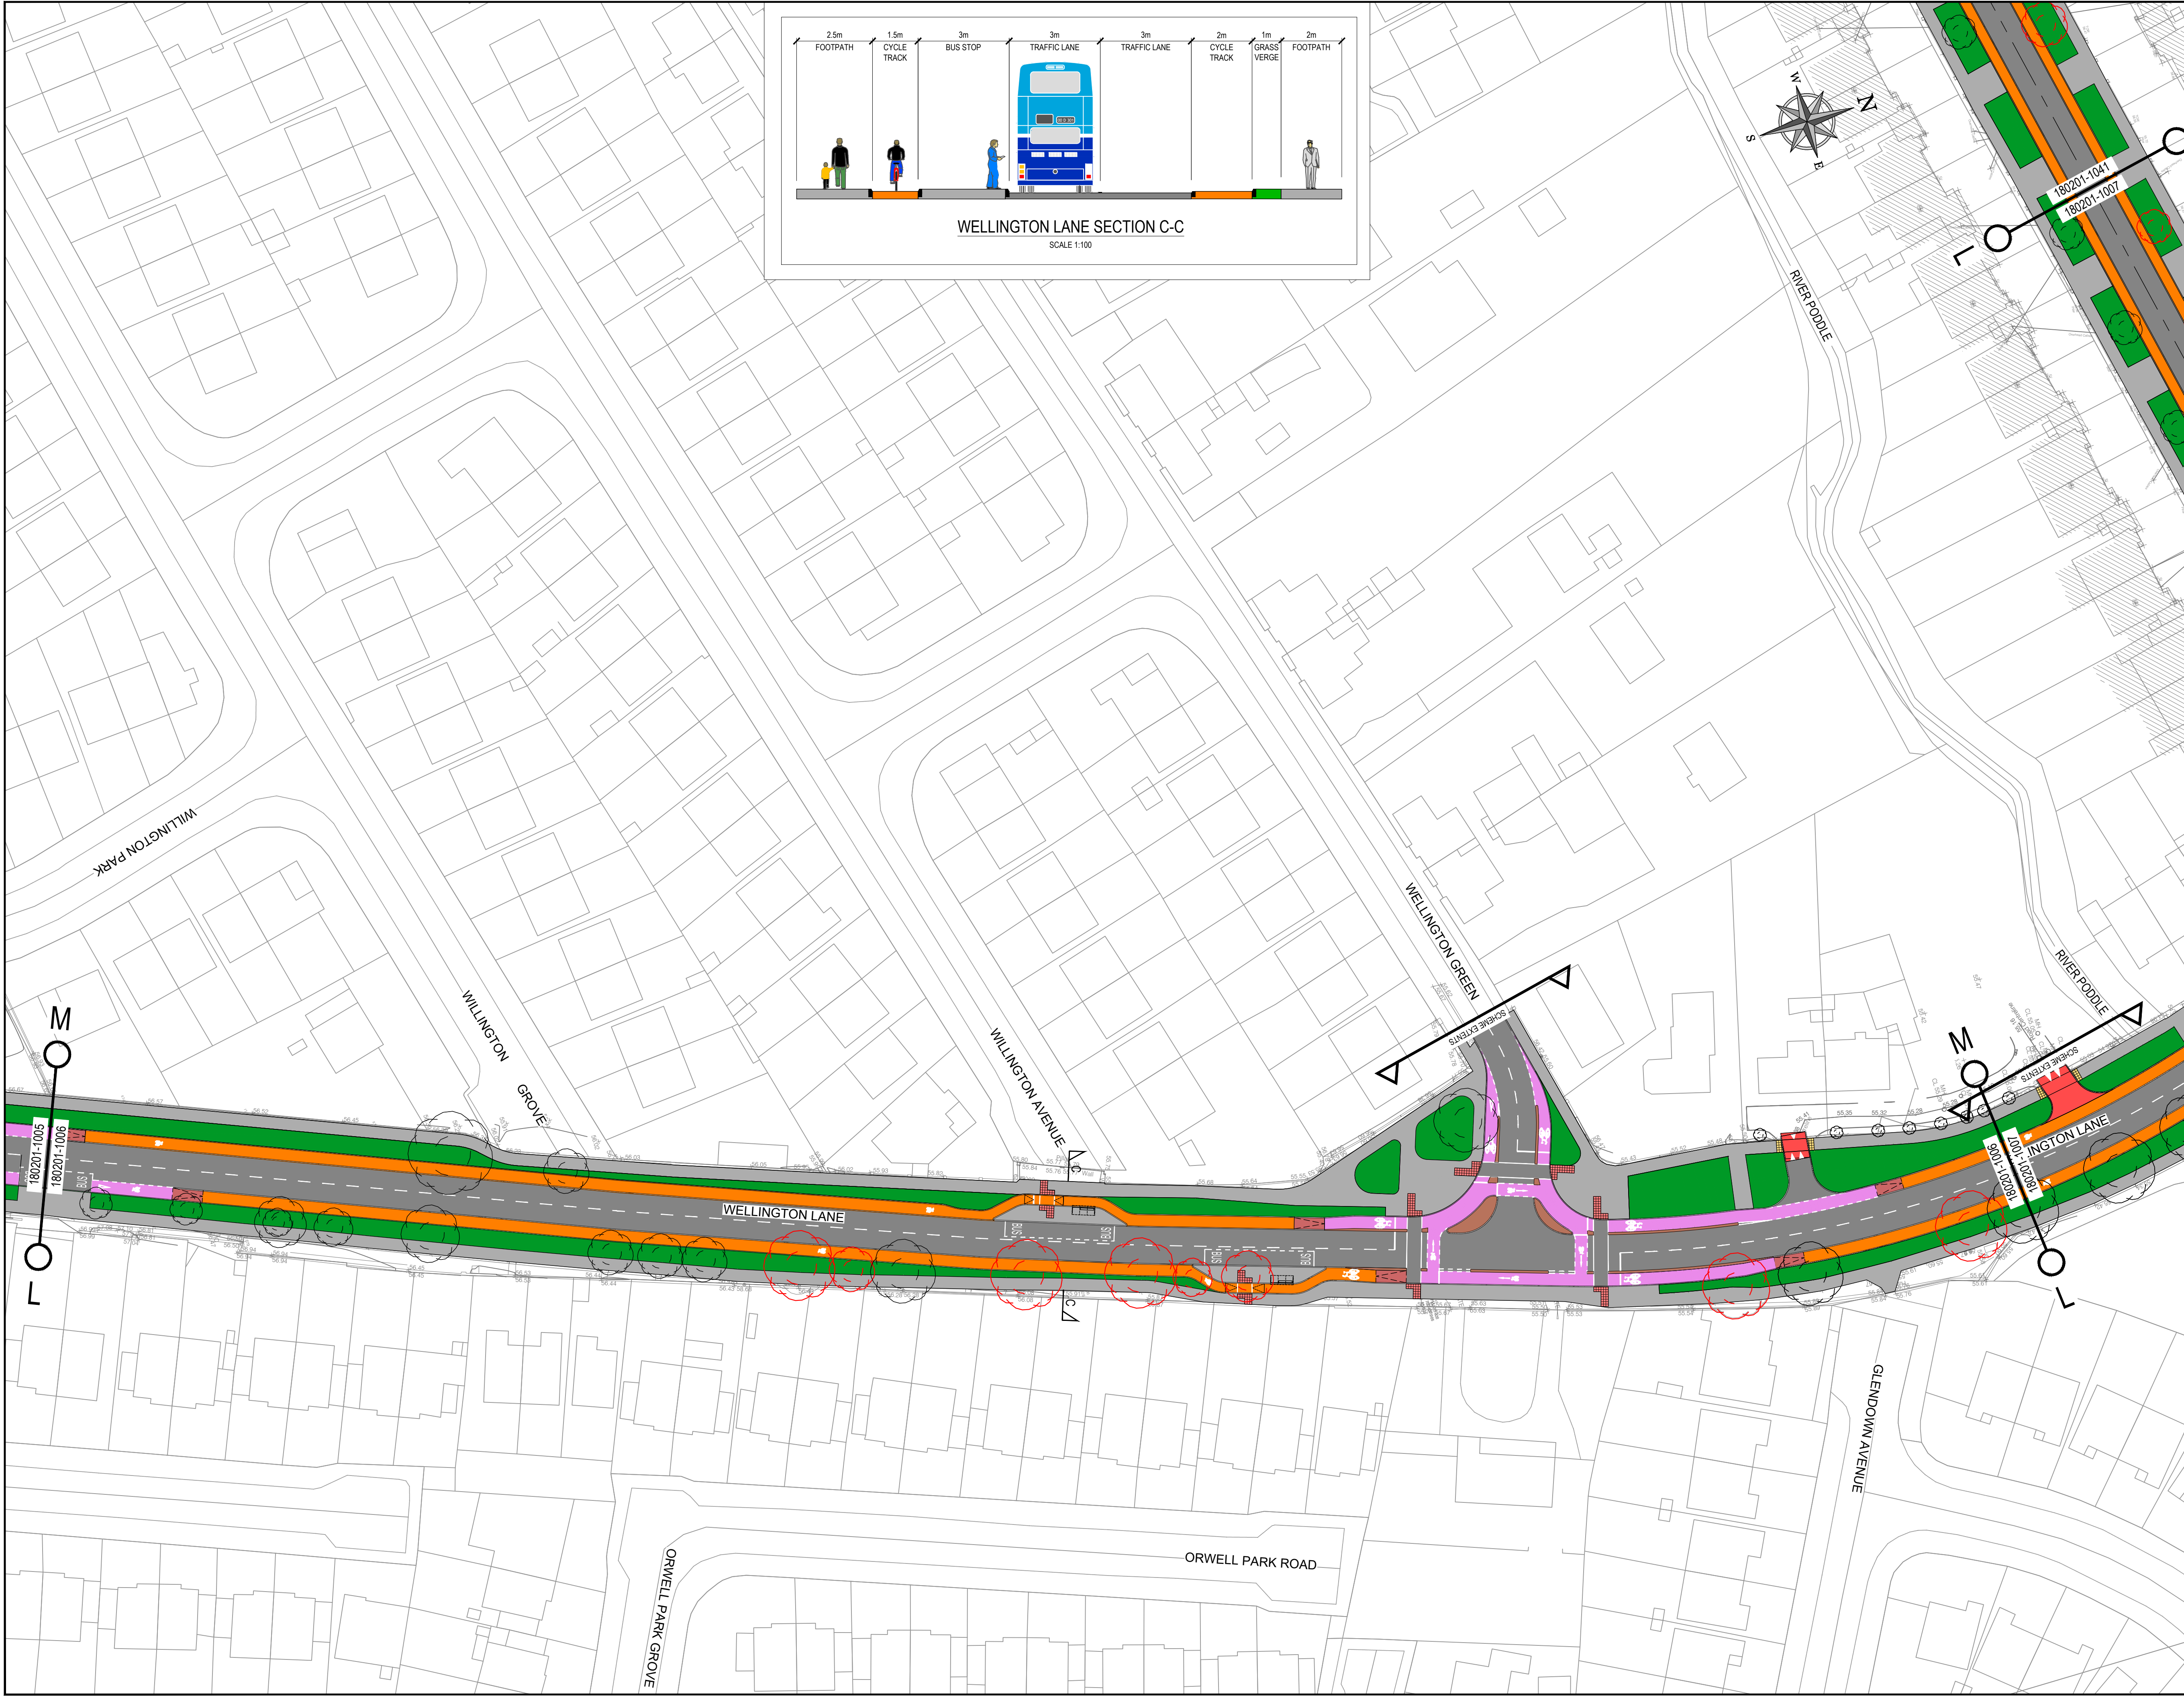

© COPYRIGHT OF THIS DRAWING IS RESERVED BY DBFL CONSULTING ENGINEERS. NO PART SHALL BE REPRODUCED OR TRANSMITTED WITHOUT THEIR WRITTEN PERMISSION.


ON ORIGINAL

NOTES:


- ALL WORKS TO BE CONSTRUCTED IN ACCORDANCE WITH THE TII SPECIFICATION FOR ROAD WORKS UNLESS OVERRIDDEN BY LOCAL OVERSEEING AUTHORITY'S STANDARDS
- ALL ROAD MARKINGS & SIGNS SHALL COMPLY FULLY WITH THE TRAFFIC SIGNS MANUAL PUBLISHED BY THE DEPARTMENT OF TRANSPORT.
- SIGNS & MARKINGS: CONTRACTOR TO CONFIRM PRECISE SETTING OUT WITH EMPLOYERS REPRESENTATIVE PRIOR TO COMPLETION.
- ALL TRAFFIC MANAGEMENT TO COMPLY FULLY WITH THE PROVISIONS OF CHAPTER 8 OF THE TRAFFIC SIGNS MANUAL.
- ALL CO-ORDINATES ARE TO IRISH TRANSVERSE MERCATOR.
- ALL LEVELS ARE TO ORDNANCE DATUM AND ARE IN METRES
- ALL PEDESTRIAN, CYCLE AND VEHICULAR ROUTES MUST BE RETAINED IN ACCORDANCE WITH APPROVED TRAFFIC MANAGEMENT PLAN.

LEGEND

- PROPOSED ROAD
- PROPOSED FOOTPATH
- PROPOSED CYCLE LANE
- PROPOSED CYCLE TRACK
- GRASS VERGE/LANDSCAPED AREA (REFER TO LANDSCAPE DRAWINGS)
- PROPOSED BUFFER ISLANDS
- PROPOSED SHARED SPACE
- PROPOSED SHARED ROAD
- EXISTING TREE TO BE REMOVED (REFER TO LANDSCAPE DRAWING FOR PROPOSED LOCATION OF NEW TREES)
- EXISTING TREE TO BE RETAINED
- BUFF TACTILE PAVING TYPE F3
- RED TACTILE PAVING TYPE F3
- CORDOURY TACTILE PAVING TYPE F4 (SPEC APPENDIX 11/1)
- PROPOSED RAISED CROSSING/RAMP

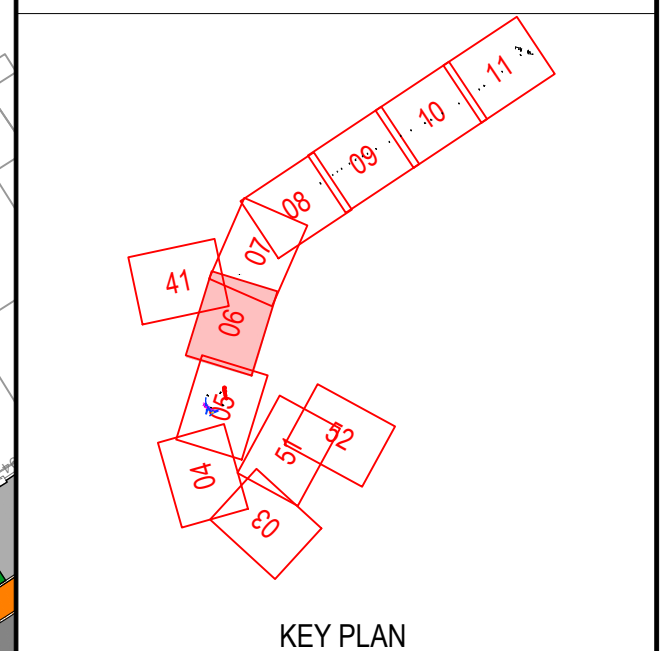

ORDNANCE SURVEY IRELAND LICENCE No EN 0017922 © ORDNANCE SURVEY IRELAND GOVERNMENT OF IRELAND			
REV.	DATE	DESCRIPTION	BY
SUITABILITY		SD - WORK IN PROGRESS	CHKD
PLANNING			
DESIGNED	JH	PREPARED	OWF
DATE	MAY 2022	CHECKED	RLK
DBFL Consulting Engineers DUBLIN OFFICE: Ormond House, Upper Ormond Quay, Dublin 7, Ireland. PHONE: +353 1 400 4000 FAX: +353 1 400 4000 WATERFORD OFFICE: Unit 2, The Chandlery, 1-2 O'Connell Street, Waterford, Ireland. PHONE: +353 51 309 500 FAX: +353 51 844 913 DBFL Consulting Engineers email: info@dbfl.ie site: www.dbfl.ie			
PROJECT WELLINGTON LANE WALKING AND CYCLING SCHEME			
DRG. TITLE PROPOSED GENERAL ARRANGEMENT LAYOUT SHEET 4 OF 9			
CLIENT SOUTH DUBLIN COUNTY COUNCIL			
SCALE	1:500 @A1	FILE REF.	180201-1003
DRG. NO.	180201-1006	P0	

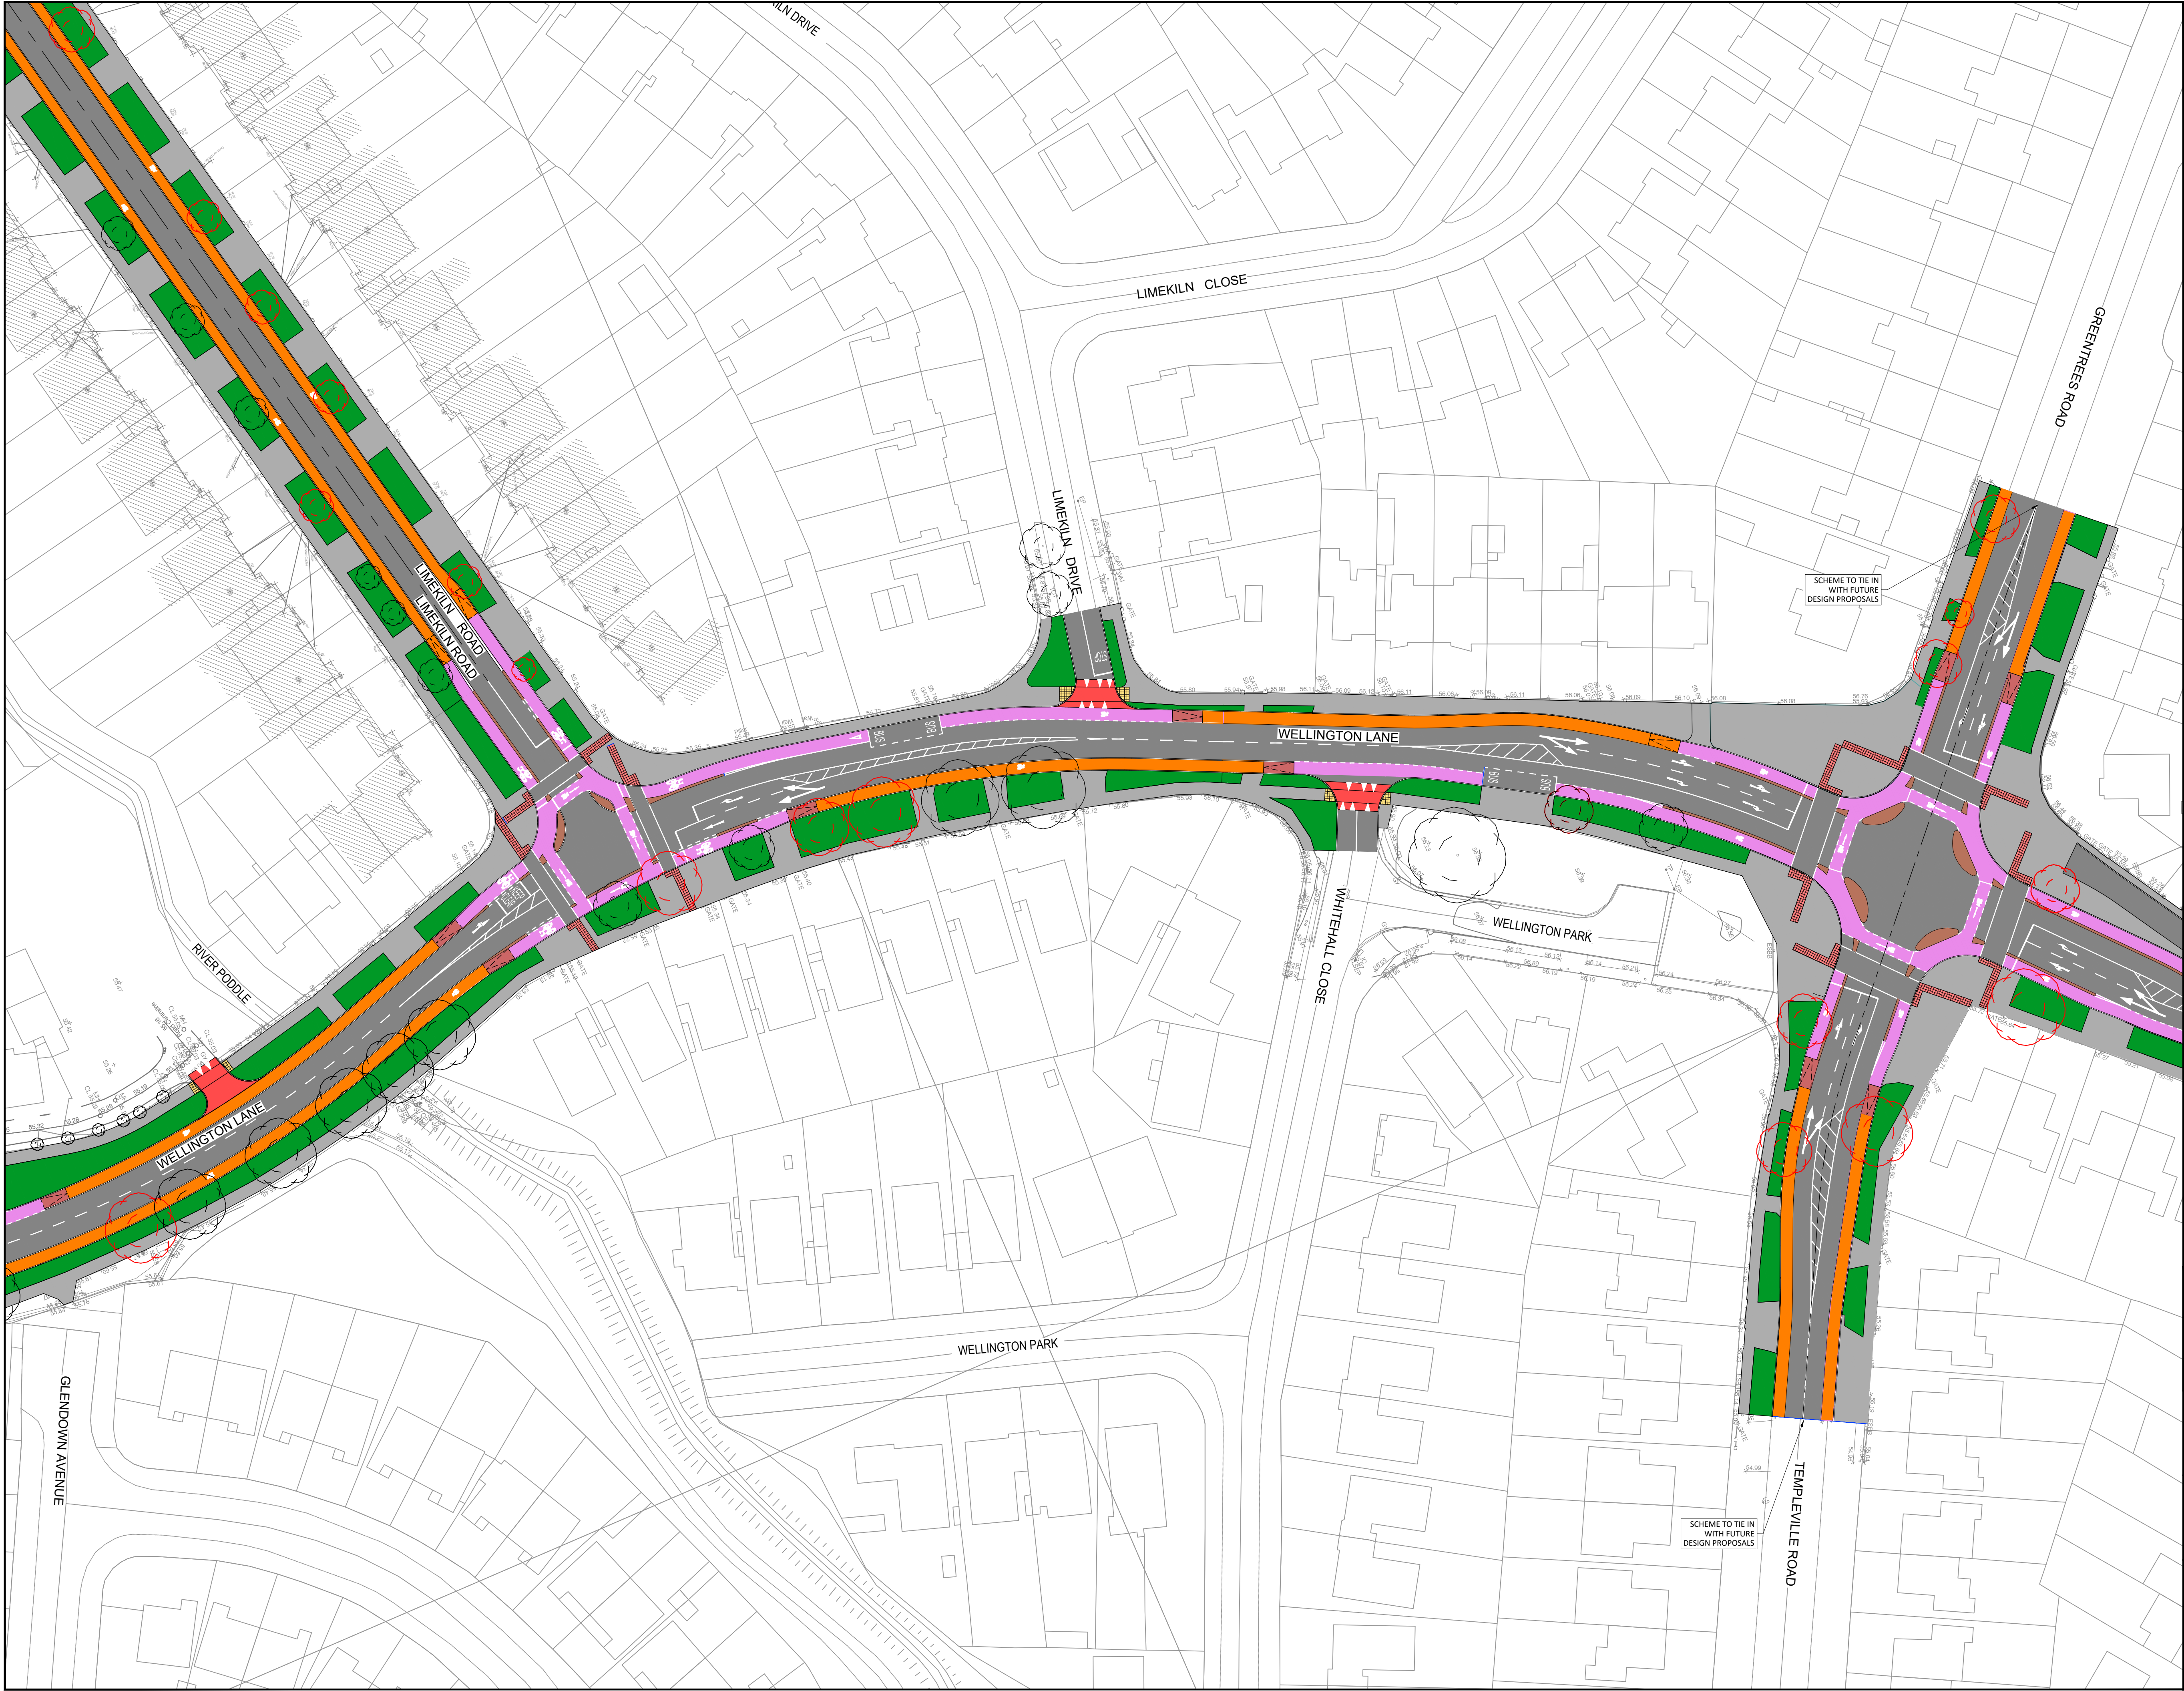

© COPYRIGHT OF THIS DRAWING IS RESERVED BY DBFL CONSULTING ENGINEERS. NO PART SHALL BE REPRODUCED OR TRANSMITTED WITHOUT THEIR WRITTEN PERMISSION.

ON ORIGINAL

0 5 10 15 20 25 30 40 50mm

NOTES:

1. ALL WORKS TO BE CONSTRUCTED IN ACCORDANCE WITH THE TII SPECIFICATION FOR ROAD WORKS UNLESS OVERRIDDEN BY LOCAL OVERSEEING AUTHORITY'S STANDARDS
2. ALL ROAD MARKINGS & SIGNS SHALL COMPLY FULLY WITH THE TRAFFIC SIGNS MANUAL PUBLISHED BY THE DEPARTMENT OF TRANSPORT.
3. SIGNS & MARKINGS: CONTRACTOR TO CONFIRM PRECISE SETTING OUT WITH EMPLOYERS REPRESENTATIVE PRIOR TO COMPLETION.
4. ALL TRAFFIC MANAGEMENT TO COMPLY FULLY WITH THE PROVISIONS OF CHAPTER 8 OF THE TRAFFIC SIGNS MANUAL.
5. ALL CO-ORDINATES ARE TO IRISH TRANSVERSE MERCATOR.
6. ALL LEVELS ARE TO ORDNANCE DATUM AND ARE IN METRES
7. ALL PEDESTRIAN, CYCLE AND VEHICULAR ROUTES MUST BE RETAINED IN ACCORDANCE WITH APPROVED TRAFFIC MANAGEMENT PLAN.

LEGEND

- PROPOSED ROAD
- PROPOSED FOOTPATH
- PROPOSED CYCLE LANE
- PROPOSED CYCLE TRACK
- GRASS VERGE/LANDSCAPED AREA (REFER TO LANDSCAPE DRAWINGS)
- PROPOSED BUFFER ISLANDS
- PROPOSED SHARED SPACE
- PROPOSED SHARED ROAD
- EXISTING TREE TO BE REMOVED (REFER TO LANDSCAPE DRAWING FOR PROPOSED LOCATION OF NEW TREES)
- EXISTING TREE TO BE RETAINED
- BUFF TACTILE PAVING TYPE F3
- RED TACTILE PAVING TYPE F3
- COROUY TACTILE PAVING TYPE F4 (SPEC APPENDIX 11/11)
- PROPOSED RAISED CROSSING/RAMP

KEY PLAN

ORDNANCE SURVEY IRELAND LICENCE
No EN 0017922
© ORDNANCE SURVEY IRELAND
GOVERNMENT OF IRELAND

REV.	DATE	DESCRIPTION	BY	CHKD
SUITABILITY		SD - WORK IN PROGRESS		

PLANNING

DESIGNED	JH	PREPARED	OWF
DATE	MAY 2022	CHECKED	FLJK

DBFL Consulting Engineers
Dublin Office: Ormond House, Upper Ormond Quay, Dublin 7, Ireland. PHONE: +353 1 400 4000 FAX: +353 1 400 4000
Waterford Office: Unit 2, The Chandery, 1-2 O'Connell Street, Waterford, Ireland. PHONE: +353 51 309 500 FAX: +353 51 844 913
Email: info@dbfl.ie site: www.dbfl.ie

PROJECT
WELLINGTON LANE WALKING AND CYCLING SCHEME


DRG. TITLE
PROPOSED GENERAL ARRANGEMENT LAYOUT
SHEET 5 OF 9

CLIENT
SOUTH DUBLIN COUNTY COUNCIL

SCALE	FILE REF.
1:500 @A1	180201-1003

DRG. NO. 180201-1007

P0

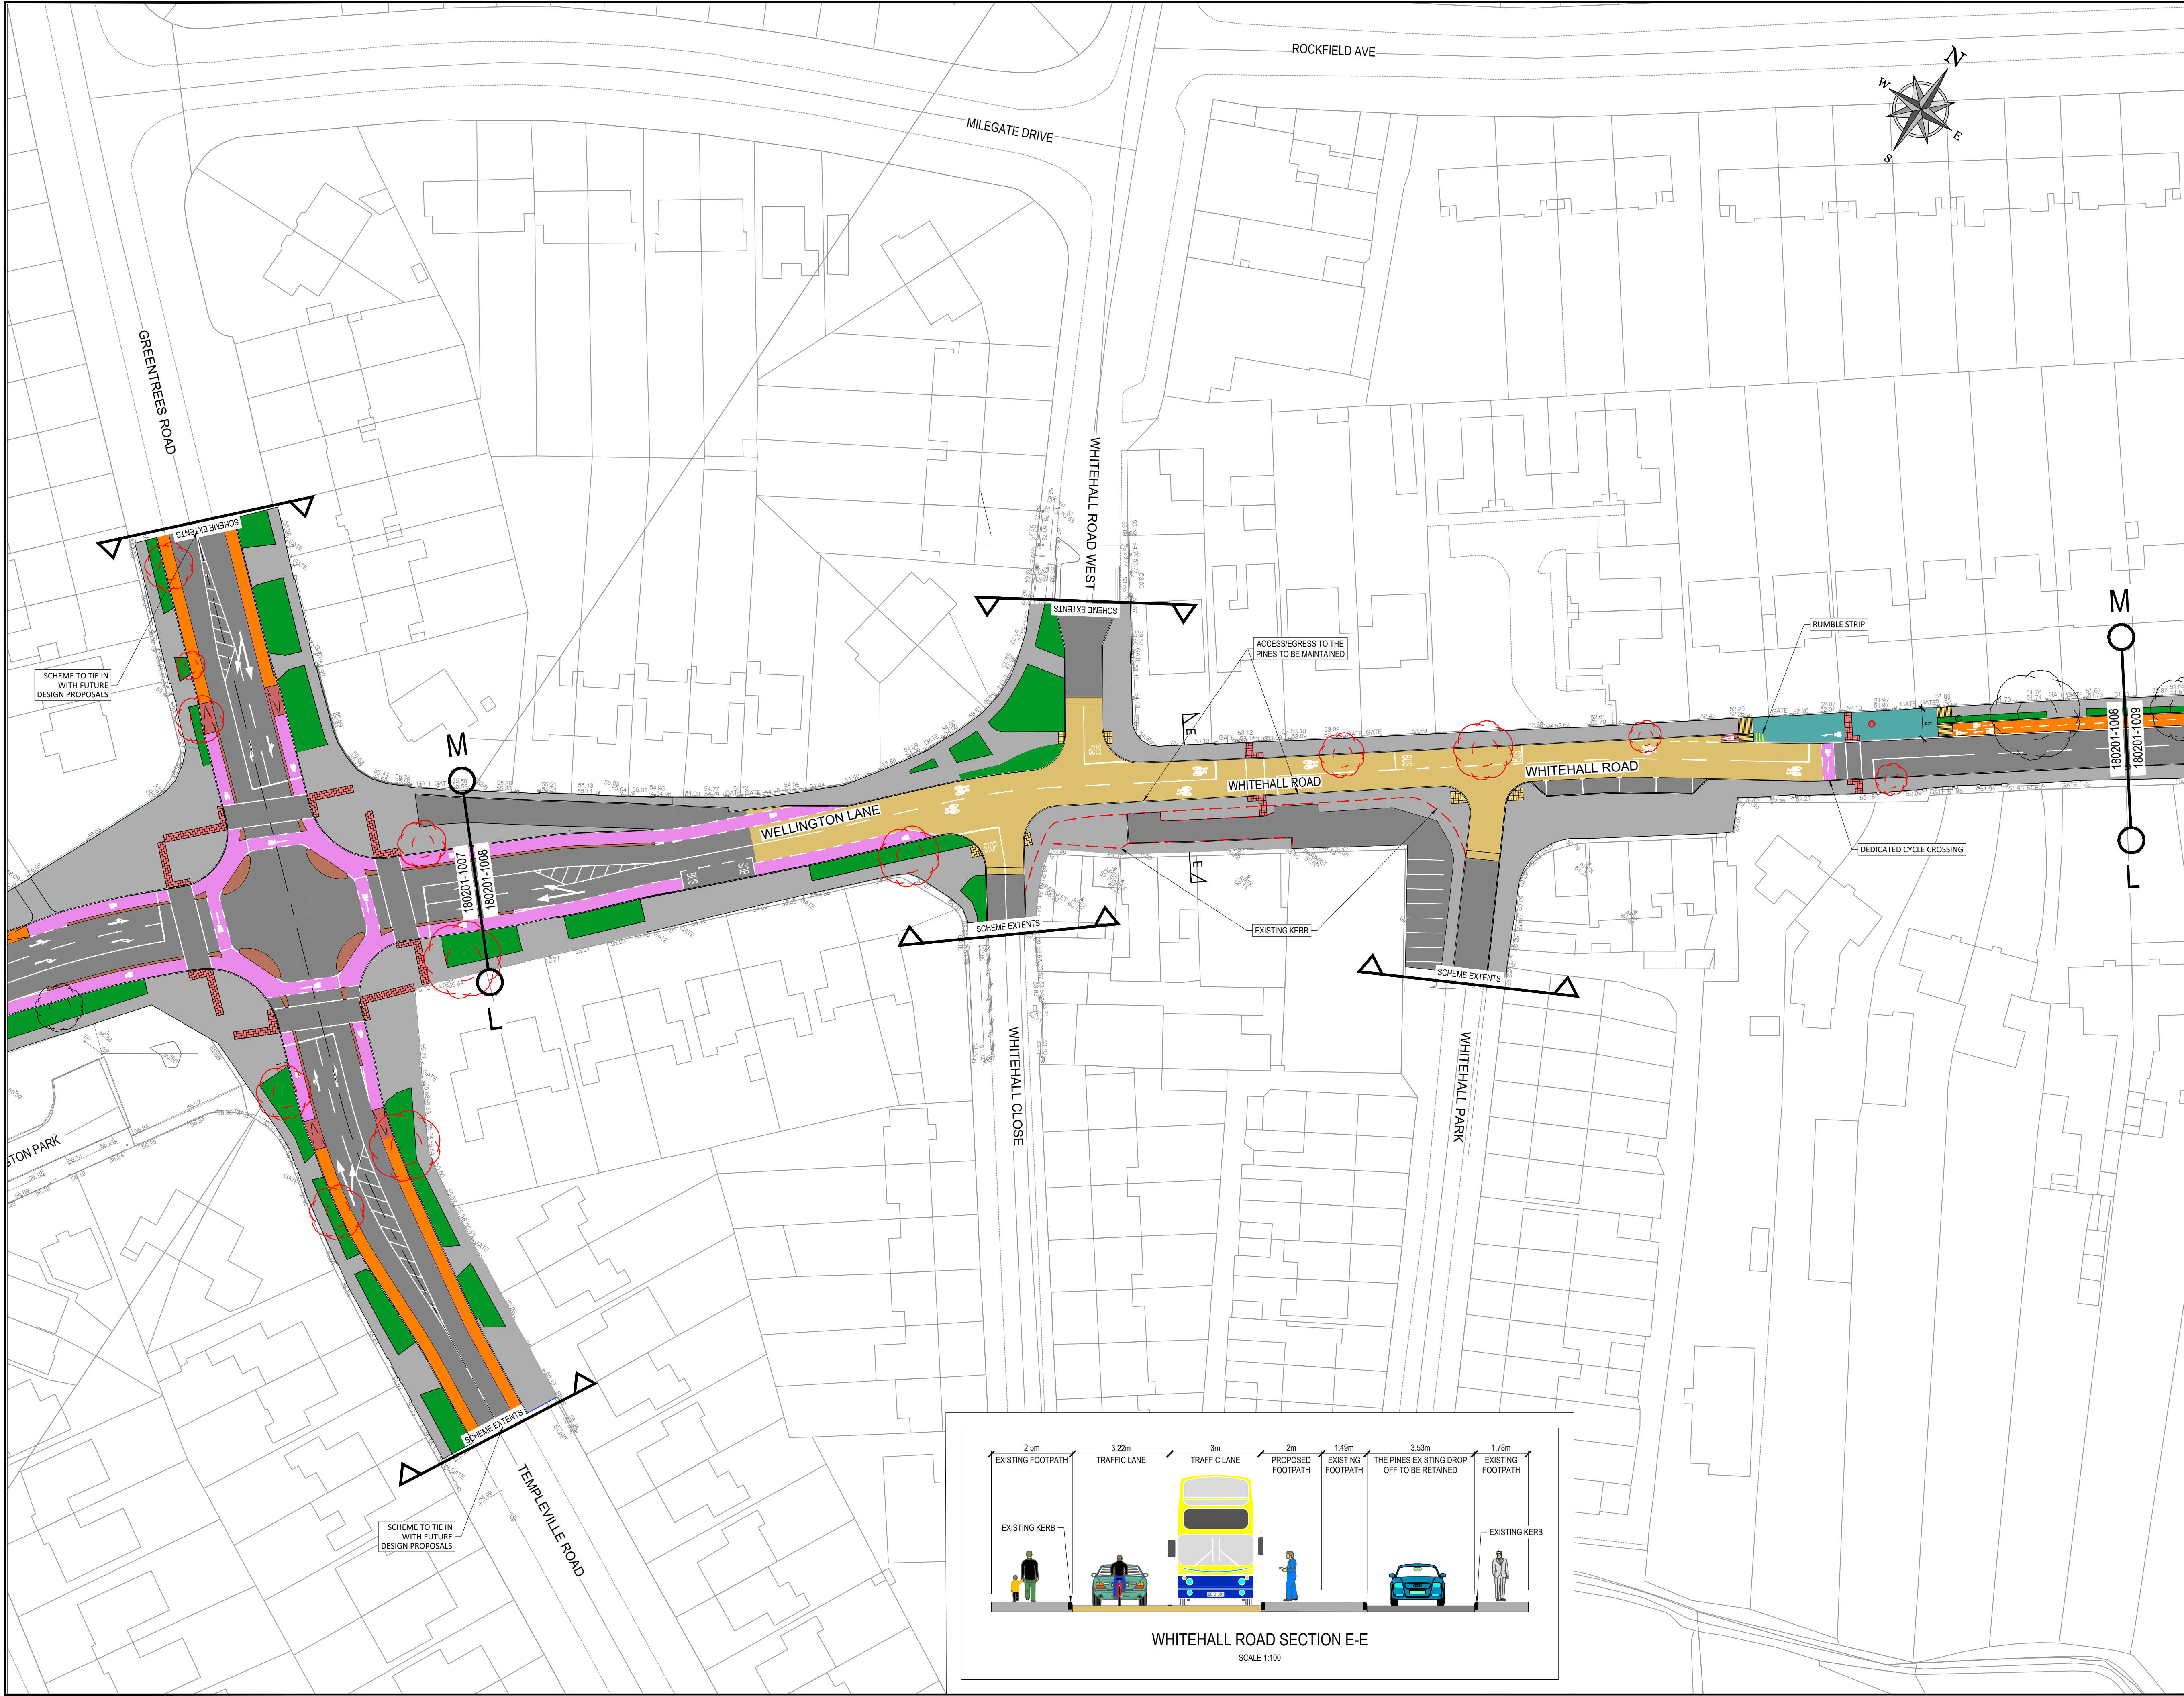

© COPYRIGHT OF THIS DRAWING IS RESERVED BY DBFL CONSULTING ENGINEERS. NO PART SHALL BE REPRODUCED OR TRANSMITTED WITHOUT THEIR WRITTEN PERMISSION.

ON ORIGINAL

0 5 10 15 20 25 30 40 50mm

NOTES:

- ALL WORKS TO BE CONSTRUCTED IN ACCORDANCE WITH THE TII SPECIFICATION FOR ROAD WORKS UNLESS OVERRIDDEN BY LOCAL OVERSEEING AUTHORITY'S STANDARDS
- ALL ROAD MARKINGS & SIGNS SHALL COMPLY FULLY WITH THE TRAFFIC SIGNS MANUAL PUBLISHED BY THE DEPARTMENT OF TRANSPORT
- SIGNS & MARKINGS: CONTRACTOR TO CONFIRM PRECISE SETTING OUT WITH EMPLOYERS REPRESENTATIVE PRIOR TO COMPLETION.
- ALL TRAFFIC MANAGEMENT TO COMPLY FULLY WITH THE PROVISIONS OF CHAPTER 8 OF THE TRAFFIC SIGNS MANUAL
- ALL CO-ORDINATES ARE TO IRISH TRANSVERSE MERCATOR.
- ALL LEVELS ARE TO ORDNANCE DATUM AND ARE IN METRES
- ALL PEDESTRIAN, CYCLE AND VEHICULAR ROUTES MUST BE RETAINED IN ACCORDANCE WITH APPROVED TRAFFIC MANAGEMENT PLAN.

LEGEND

- PROPOSED ROAD
- PROPOSED FOOTPATH
- PROPOSED CYCLE LANE
- PROPOSED CYCLE TRACK
- GRASS VERGE/LANDSCAPED AREA (REFER TO LANDSCAPE DRAWINGS)
- PROPOSED BUFFER ISLANDS
- PROPOSED SHARED SPACE
- PROPOSED SHARED ROAD
- EXISTING TREE TO BE REMOVED (REFER TO LANDSCAPE DRAWING FOR PROPOSED LOCATION OF NEW TREES)
- EXISTING TREE TO BE RETAINED
- BUFF TACTILE PAVING TYPE F3
- RED TACTILE PAVING TYPE F3
- CORROUY TACTILE PAVING TYPE F4 (SPEC. APPENDIX 11/1)
- PROPOSED RAISED CROSSING/RAMP

KEY PLAN

ORDNANCE SURVEY IRELAND LICENCE
No EN 0017922
© ORDNANCE SURVEY IRELAND
GOVERNMENT OF IRELAND

REV.	DATE	DESCRIPTION	BY	CHKD.
SUITABILITY		SD - WORK IN PROGRESS		

PLANNING

DESIGNED	JH	PREPARED	OWF
DATE	MAY 2022	CHECKED	FLJK

DBFL Consulting Engineers
Dublin Office: Ormond House, Upper Ormond Quay, Dublin 7, Ireland. PHONE: +353 1 400 4000 FAX: +353 1 400 4000
Waterford Office: Unit 2, The Chandery, 1-2 O'Connell Street, Waterford, Ireland. PHONE: +353 51 309 500 FAX: +353 51 844 913
Email: info@dbfl.ie site: www.dbfl.ie

PROJECT
WELLINGTON LANE WALKING AND CYCLING SCHEME


DRG. TITLE
PROPOSED GENERAL ARRANGEMENT LAYOUT SHEET 6 OF 9

CLIENT
SOUTH DUBLIN COUNTY COUNCIL

SCALE	FILE REF.
1:500 @A1	180201-1003

DRG. NO. 180201-1008

P0

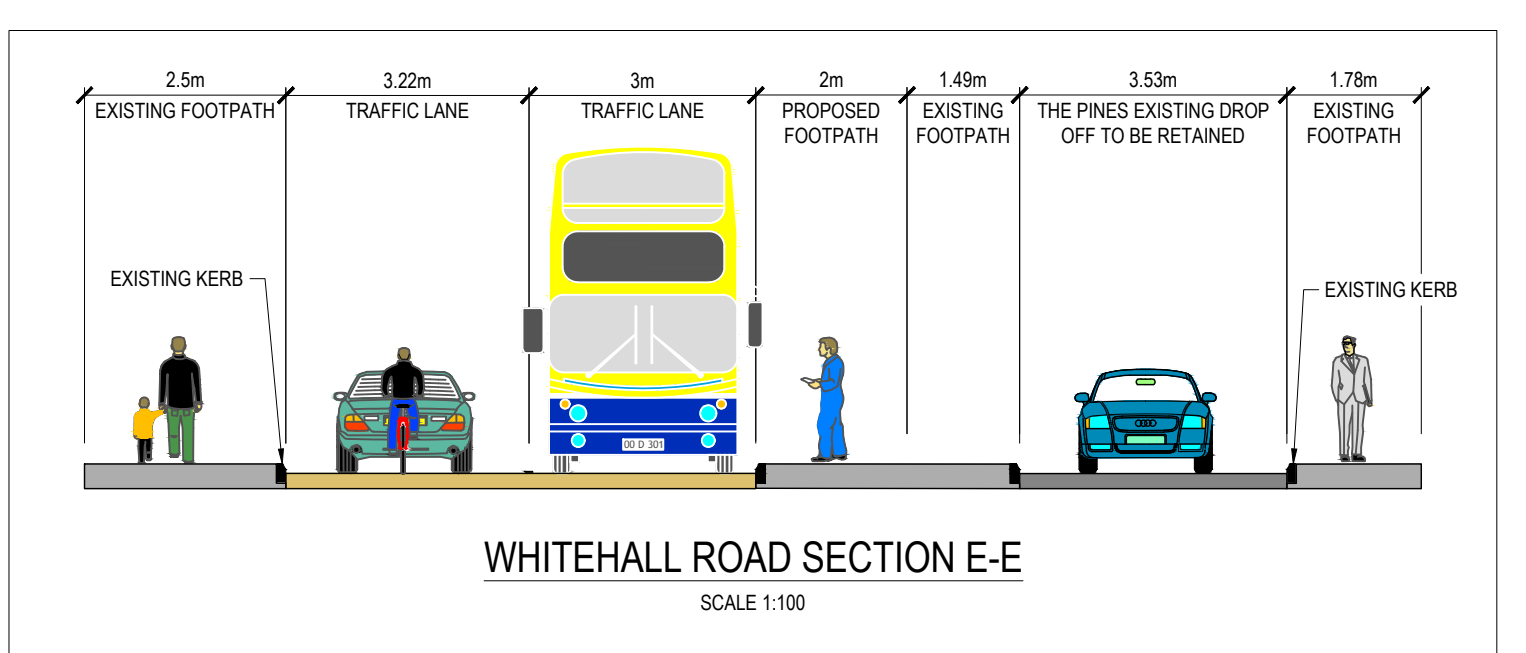



© COPYRIGHT OF THIS DRAWING IS RESERVED BY DBFL CONSULTING ENGINEERS. NO PART SHALL BE REPRODUCED OR TRANSMITTED WITHOUT THEIR WRITTEN PERMISSION.

ON ORIGINAL

0 5 10 15 20 25 30 40 50mm

NOTES:

1. ALL WORKS TO BE CONSTRUCTED IN ACCORDANCE WITH THE TII SPECIFICATION FOR ROAD WORKS UNLESS OVERRIDDEN BY LOCAL OVERSEEING AUTHORITY'S STANDARDS
2. ALL ROAD MARKINGS & SIGNS SHALL COMPLY FULLY WITH THE TRAFFIC SIGNS MANUAL PUBLISHED BY THE DEPARTMENT OF TRANSPORT.
3. SIGNS & MARKINGS: CONTRACTOR TO CONFIRM PRECISE SETTING OUT WITH EMPLOYERS REPRESENTATIVE PRIOR TO COMPLETION.
4. ALL TRAFFIC MANAGEMENT TO COMPLY FULLY WITH THE PROVISIONS OF CHAPTER 8 OF THE TRAFFIC SIGNS MANUAL.
5. ALL CO-ORDINATES ARE TO IRISH TRANSVERSE MERCATOR.
6. ALL LEVELS ARE TO ORDNANCE DATUM AND ARE IN METRES
7. ALL PEDESTRIAN, CYCLE AND VEHICULAR ROUTES MUST BE RETAINED IN ACCORDANCE WITH APPROVED TRAFFIC MANAGEMENT PLAN.

LEGEND

- PROPOSED ROAD
- PROPOSED FOOTPATH
- PROPOSED CYCLE LANE
- PROPOSED CYCLE TRACK
- GRASS VERGE/LANDSCAPED AREA (REFER TO LANDSCAPE DRAWINGS)
- PROPOSED BUFFER ISLANDS
- PROPOSED SHARED SPACE
- PROPOSED SHARED ROAD
- EXISTING TREE TO BE REMOVED (REFER TO LANDSCAPE DRAWING FOR PROPOSED LOCATION OF NEW TREES)
- EXISTING TREE TO BE RETAINED
- BUFF TACTILE PAVING TYPE F3
- RED TACTILE PAVING TYPE F3
- CORDUROY TACTILE PAVING TYPE F4 (SPEC APPENDIX 11/11)
- PROPOSED RAISED CROSSING/RAMP

KEY PLAN

ORDNANCE SURVEY IRELAND LICENCE
No EN 0017922
© ORDNANCE SURVEY IRELAND
GOVERNMENT OF IRELAND

REV.	DATE	DESCRIPTION	BY	CHKD.
SUITABILITY		SD - WORK IN PROGRESS		

PLANNING

DESIGNED	JH	PREPARED	OWF
DATE	MAY 2022	CHECKED	RLJK

DBFL CONSULTING ENGINEERS

DBFL

DUBLIN OFFICE: Ormond House, Upper Ormond Quay, Dublin 7, Ireland. PHONE: +353 1 400 4000 FAX: +353 1 400 4000

WATERFORD OFFICE: Unit 2, The Chandlery, 1-2 O'Connell Street, Waterford, Ireland. PHONE: +353 51 309 500 FAX: +353 51 844 913


PROJECT: WELLINGTON LANE WALKING AND CYCLING SCHEME

DRG. TITLE: PROPOSED GENERAL ARRANGEMENT LAYOUT SHEET 7 OF 9

CLIENT: SOUTH DUBLIN COUNTY COUNCIL

SCALE: 1:500 @A1 FILE REF: 180201-1003

DRG. NO. 180201-1009 P0

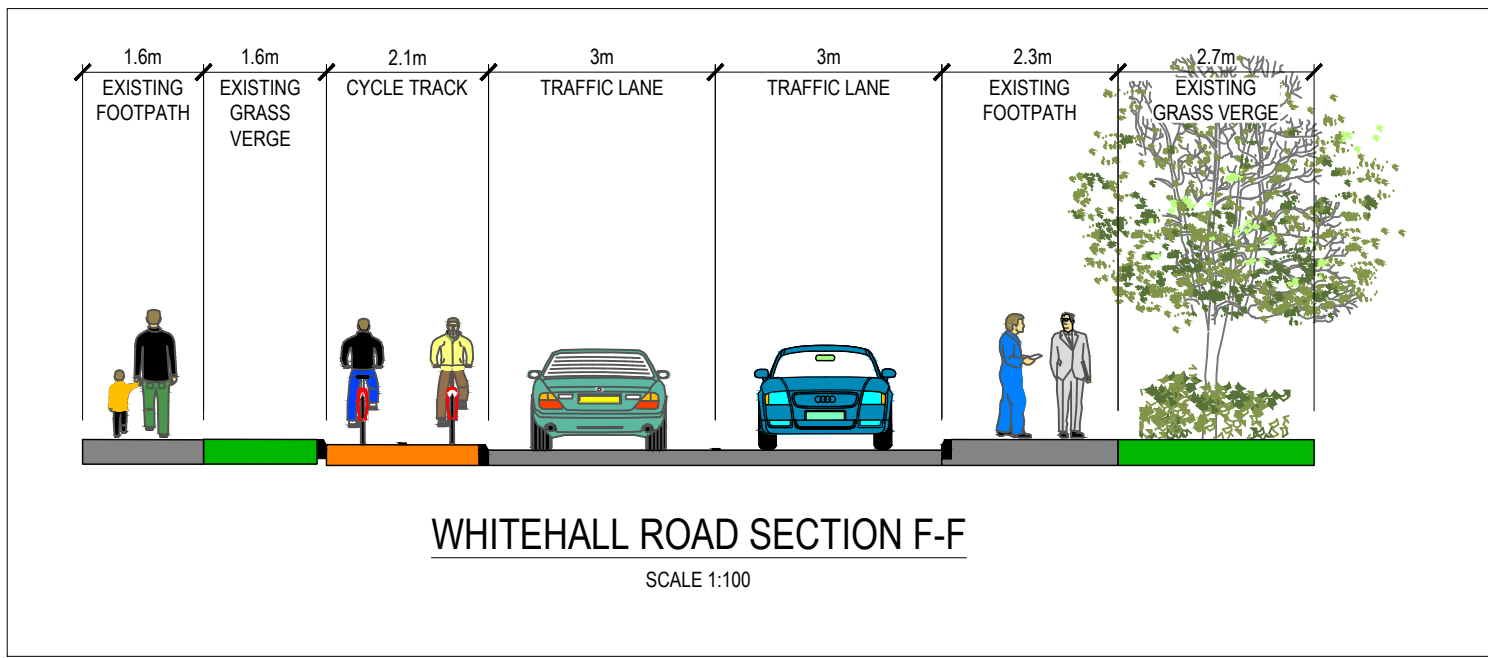

© COPYRIGHT OF THIS DRAWING IS RESERVED BY DBFL CONSULTING ENGINEERS. NO PART SHALL BE REPRODUCED OR TRANSMITTED WITHOUT THEIR WRITTEN PERMISSION.

ON ORIGINAL

NOTES:

1. ALL WORKS TO BE CONSTRUCTED IN ACCORDANCE WITH THE TII SPECIFICATION FOR ROAD WORKS UNLESS OVERRIDDEN BY LOCAL OVERSEEING AUTHORITY'S STANDARDS
2. ALL ROAD MARKINGS & SIGNS SHALL COMPLY FULLY WITH THE TRAFFIC SIGNS MANUAL PUBLISHED BY THE DEPARTMENT OF TRANSPORT.
3. SIGNS & MARKINGS: CONTRACTOR TO CONFIRM PRECISE SETTING OUT WITH EMPLOYERS REPRESENTATIVE PRIOR TO COMPLETION.
4. ALL TRAFFIC MANAGEMENT TO COMPLY FULLY WITH THE PROVISIONS OF CHAPTER 8 OF THE TRAFFIC SIGNS MANUAL.
5. ALL CO-ORDINATES ARE TO IRISH TRANSVERSE MERCATOR.
6. ALL LEVELS ARE TO ORDNANCE DATUM AND ARE IN METRES
7. ALL PEDESTRIAN, CYCLE AND VEHICULAR ROUTES MUST BE RETAINED IN ACCORDANCE WITH APPROVED TRAFFIC MANAGEMENT PLAN.

LEGEND

- PROPOSED ROAD
- PROPOSED FOOTPATH
- PROPOSED CYCLE LANE
- PROPOSED CYCLE TRACK
- GRASS VERGE/LANDSCAPED AREA (REFER TO LANDSCAPE DRAWINGS)
- PROPOSED BUFFER ISLANDS
- PROPOSED SHARED SPACE
- PROPOSED SHARED ROAD
- EXISTING TREE TO BE REMOVED (REFER TO LANDSCAPE DRAWING FOR PROPOSED LOCATION OF NEW TREES)
- EXISTING TREE TO BE RETAINED
- BUFF TACTILE PAVING TYPE F3
- RED TACTILE PAVING TYPE F3
- CORDOBY TACTILE PAVING TYPE F4 (SPEC APPENDIX 11/11)
- PROPOSED RAISED CROSSING/RAMP

ORDNANCE SURVEY IRELAND LICENCE
No EN 0017922
© ORDNANCE SURVEY IRELAND
GOVERNMENT OF IRELAND

REV.	DATE	DESCRIPTION	BY	CHKD.
SUITABILITY		SD - WORK IN PROGRESS		

PLANNING

DESIGNED	JH	PREPARED	OWF
DATE	MAY 2022	CHECKED	RLK

DBFL Consulting Engineers
DUBLIN OFFICE: Ormond House, Upper Ormond Quay, Dublin 7, Ireland.
PHONE: +353 1 400 4000
FAX: +353 1 400 4000

WATERFORD OFFICE: Unit 2, The Chandlery, 1-2 O'Connell Street, Waterford, Ireland.
PHONE: +353 51 309 500
FAX: +353 51 844 913



PROJECT
WELLINGTON LANE WALKING AND CYCLING SCHEME

DRG. TITLE
PROPOSED GENERAL ARRANGEMENT LAYOUT SHEET 8 OF 9

CLIENT
SOUTH DUBLIN COUNTY COUNCIL

SCALE	FILE REF.
1:500 @A1	180201-1003

DRG. NO.	FILE REF.
180201-1010	P0

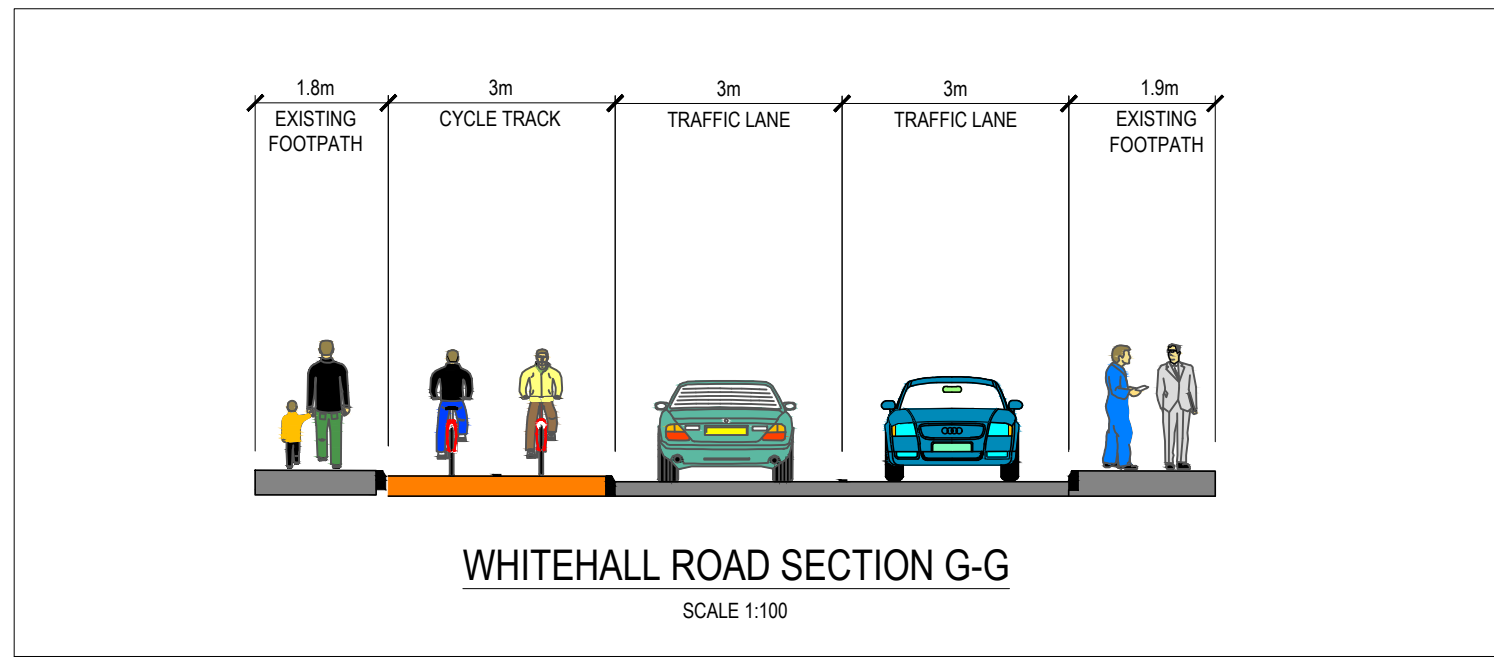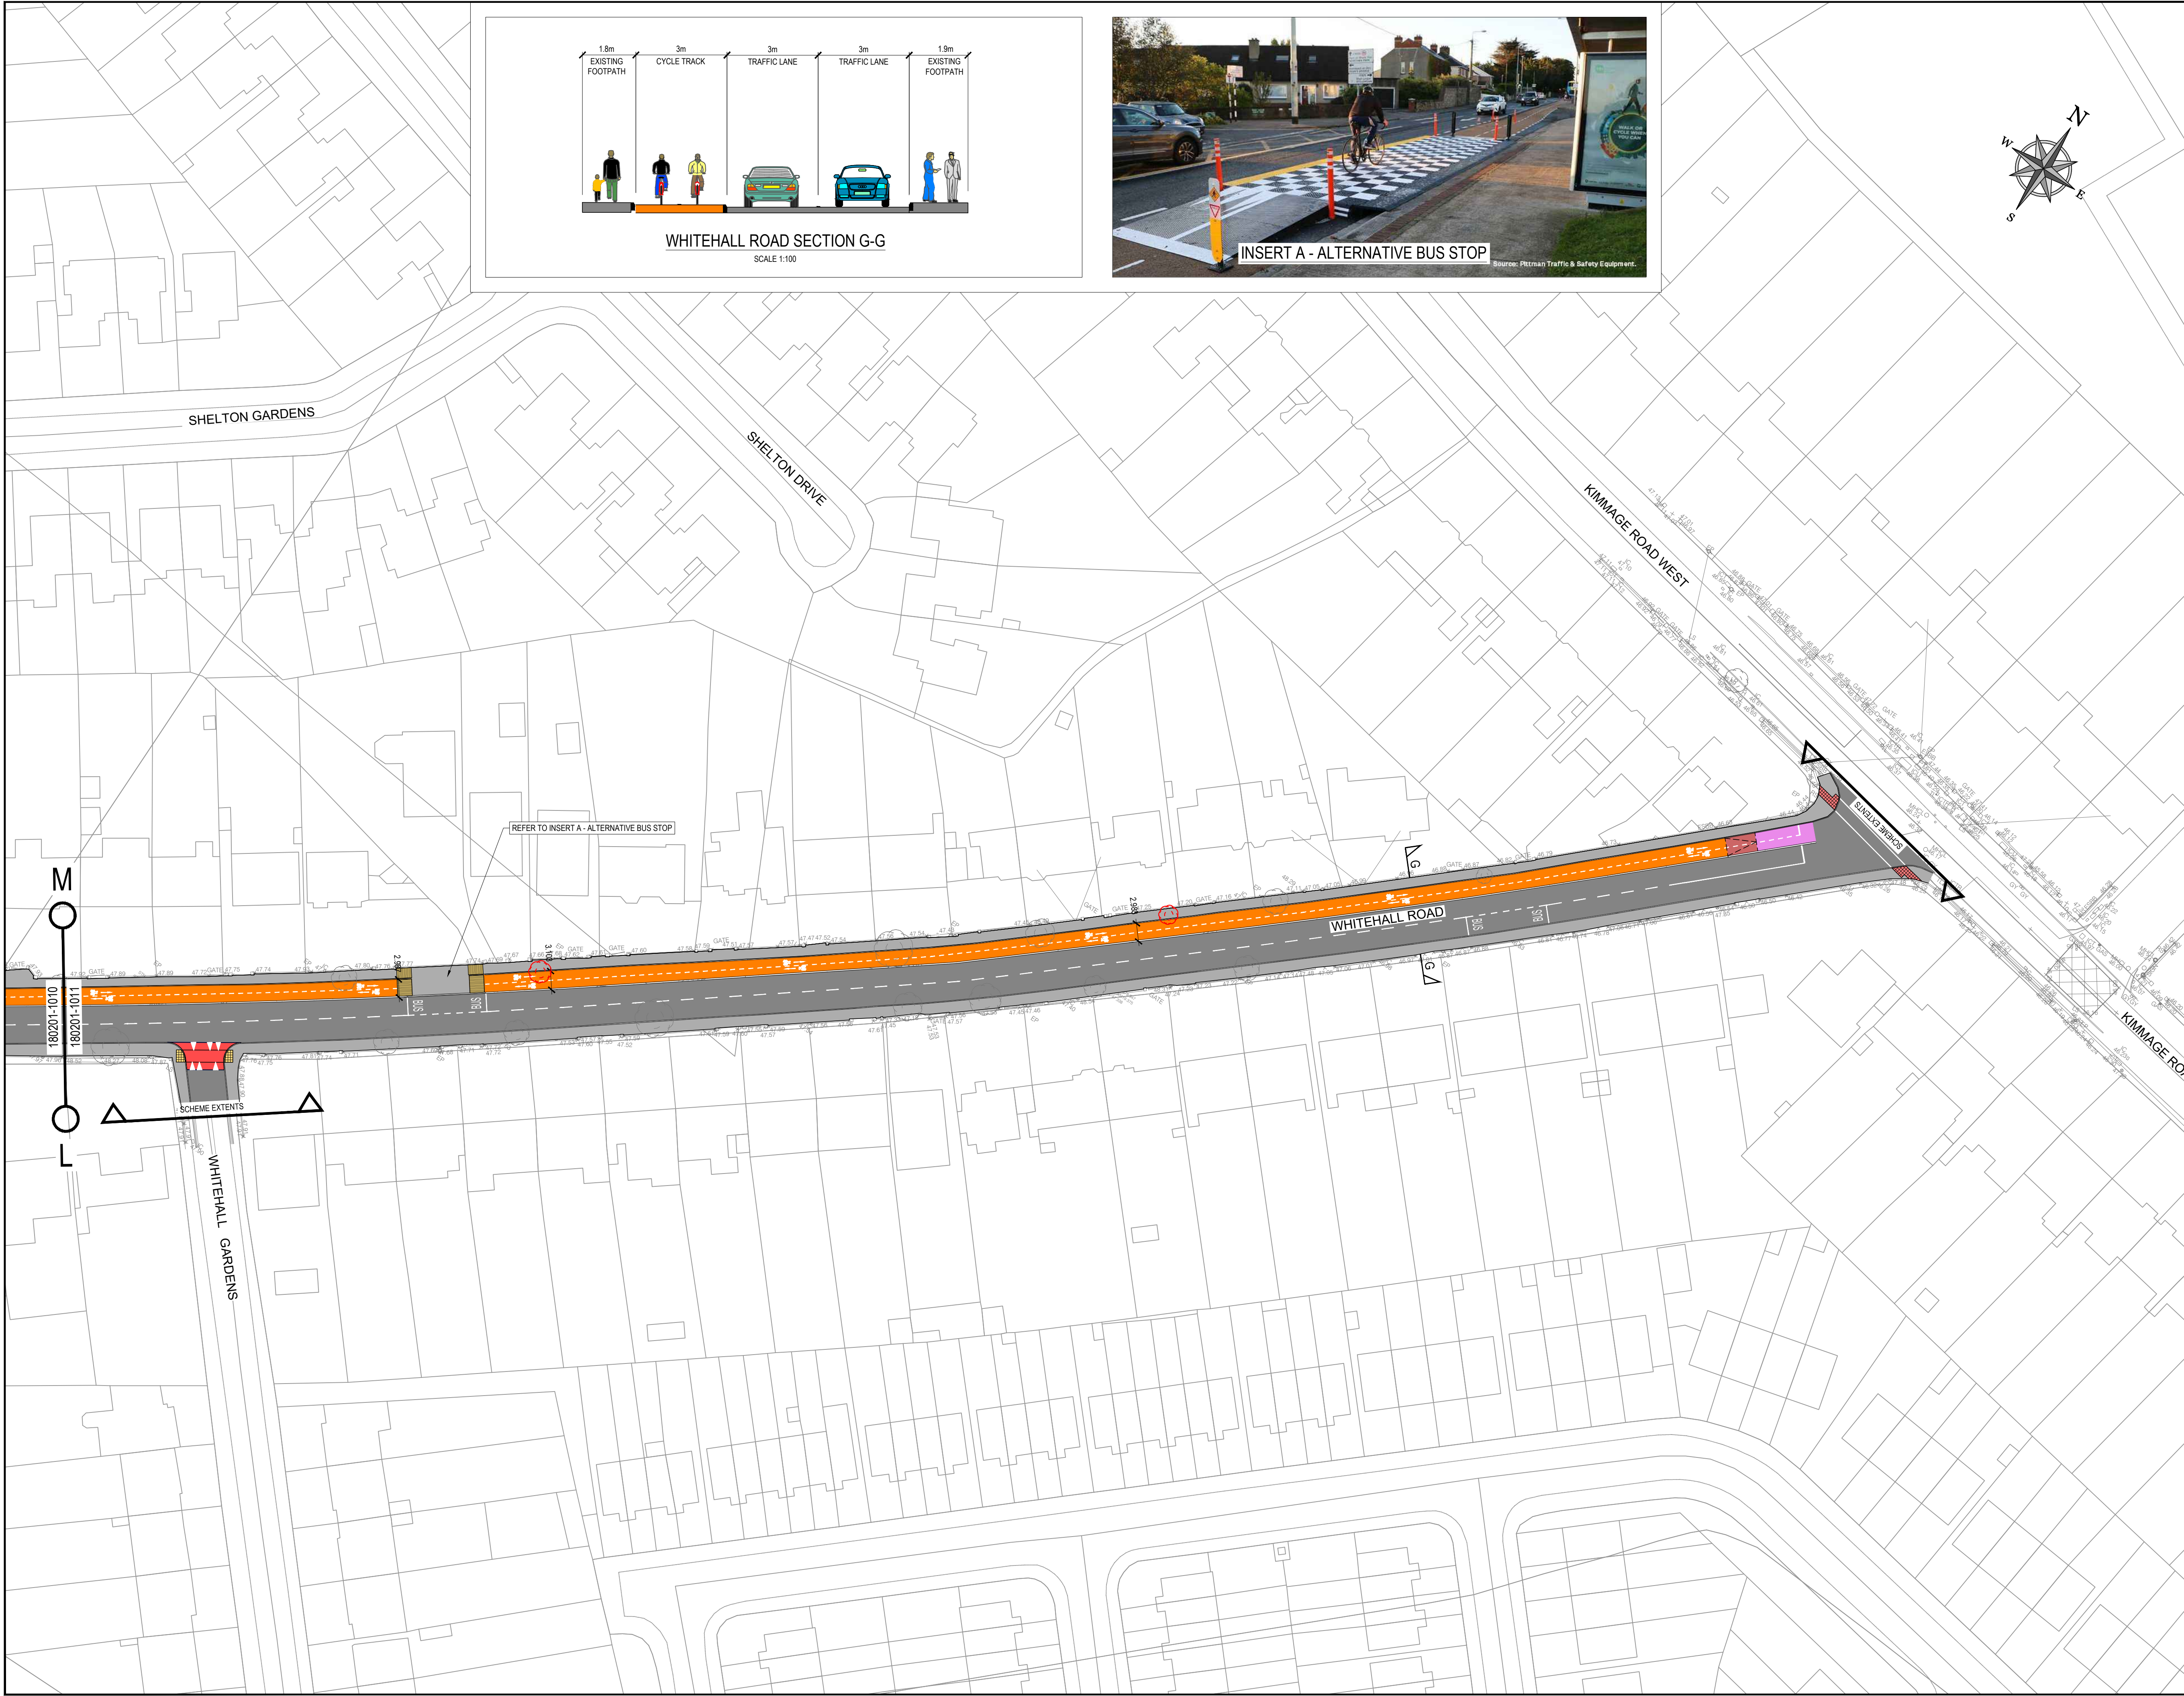

© COPYRIGHT OF THIS DRAWING IS RESERVED BY DBFL CONSULTING ENGINEERS. NO PART SHALL BE REPRODUCED OR TRANSMITTED WITHOUT THEIR WRITTEN PERMISSION.

ON ORIGINAL

NOTES:

- ALL WORKS TO BE CONSTRUCTED IN ACCORDANCE WITH THE TII SPECIFICATION FOR ROAD WORKS UNLESS OVERRIDDEN BY LOCAL OVERSEEING AUTHORITY'S STANDARDS
- ALL ROAD MARKINGS & SIGNS SHALL COMPLY FULLY WITH THE TRAFFIC SIGNS MANUAL PUBLISHED BY THE DEPARTMENT OF TRANSPORT.
- SIGNS & MARKINGS: CONTRACTOR TO CONFIRM PRECISE SETTING OUT WITH EMPLOYERS REPRESENTATIVE PRIOR TO COMPLETION.
- ALL TRAFFIC MANAGEMENT TO COMPLY FULLY WITH THE PROVISIONS OF CHAPTER 8 OF THE TRAFFIC SIGNS MANUAL.
- ALL CO-ORDINATES ARE TO IRISH TRANSVERSE MERCATOR.
- ALL LEVELS ARE TO ORDNANCE DATUM AND ARE IN METRES
- ALL PEDESTRIAN, CYCLE AND VEHICULAR ROUTES MUST BE RETAINED IN ACCORDANCE WITH APPROVED TRAFFIC MANAGEMENT PLAN.

LEGEND

- PROPOSED ROAD
- PROPOSED FOOTPATH
- PROPOSED CYCLE LANE
- PROPOSED CYCLE TRACK
- GRASS VERGE/LANDSCAPED AREA (REFER TO LANDSCAPE DRAWINGS)
- PROPOSED BUFFER ISLANDS
- PROPOSED SHARED SPACE
- PROPOSED SHARED ROAD
- EXISTING TREE TO BE REMOVED (REFER TO LANDSCAPE DRAWING FOR PROPOSED LOCATION OF NEW TREES)
- EXISTING TREE TO BE REMOVED DUE TO POOR CONDITION
- EXISTING TREE TO BE RETAINED
- BUFF TACTILE PAVING TYPE F3
- RED TACTILE PAVING TYPE F3
- CORDOUBY TACTILE PAVING TYPE F4 (SPEC APPENDIX 11/1)
- PROPOSED RAISED CROSSING/RAMP

ORDNANCE SURVEY IRELAND LICENCE
No EN 0017922
© ORDNANCE SURVEY IRELAND
GOVERNMENT OF IRELAND

REV.	DATE	DESCRIPTION	BY	CHKD.
SUITABILITY		SD - WORK IN PROGRESS		

PLANNING

DESIGNED	DATE	PREPARED	CHECKED	OWF
JH	MAY 2022			FLJK

DBFL Consulting Engineers

PROJECT
WELLINGTON LANE WALKING AND CYCLING SCHEME

DRG. TITLE
PROPOSED GENERAL ARRANGEMENT LAYOUT SHEET 9 OF 9


CLIENT
SOUTH DUBLIN COUNTY COUNCIL

SCALE
1:500 @A1

FILE REF.
180201-1003

DRG. NO.
180201-1011

P0

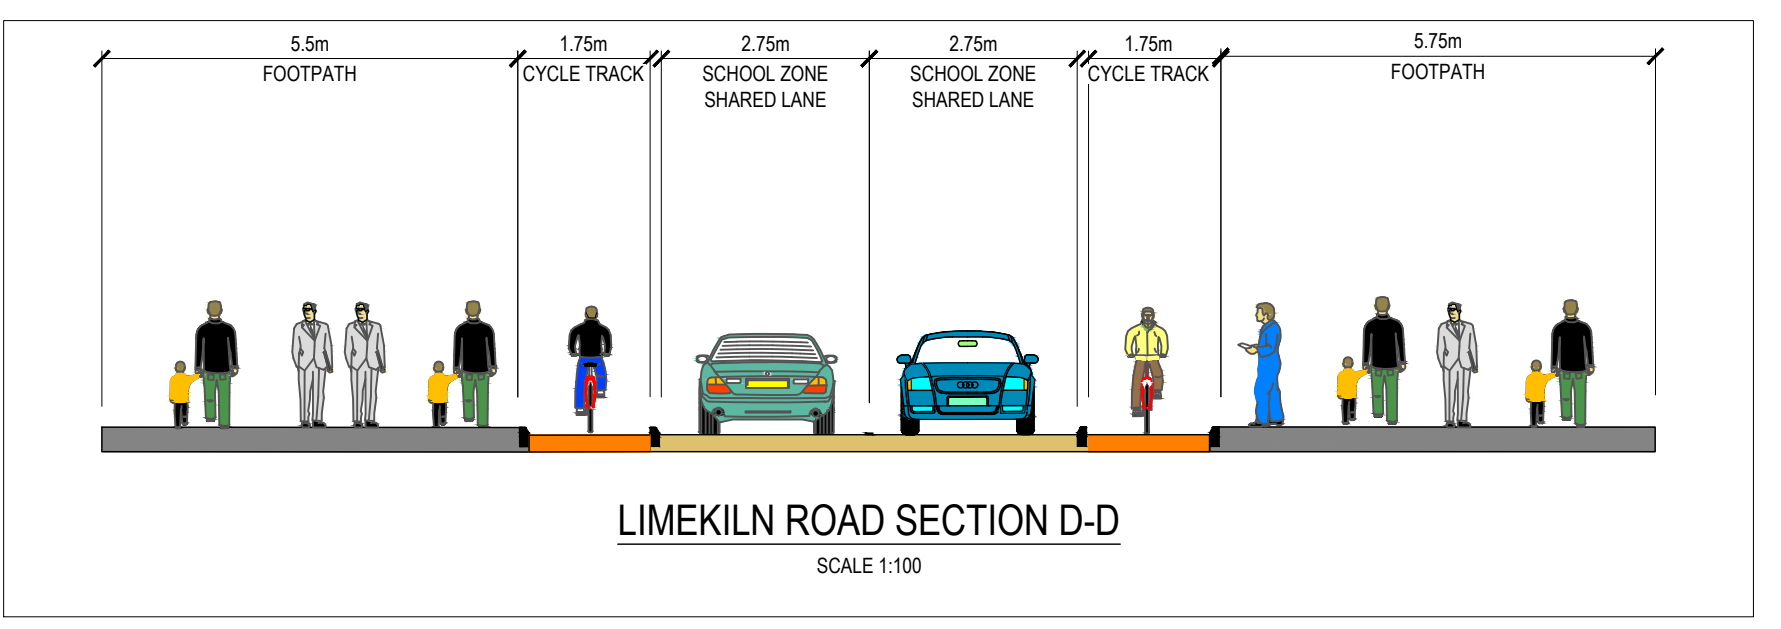

© COPYRIGHT OF THIS DRAWING IS RESERVED BY DBFL CONSULTING ENGINEERS. NO PART SHALL BE REPRODUCED OR TRANSMITTED WITHOUT THEIR WRITTEN PERMISSION.

ON ORIGINAL

NOTES:

1. ALL WORKS TO BE CONSTRUCTED IN ACCORDANCE WITH THE TII SPECIFICATION FOR ROAD WORKS UNLESS OVERRIDDEN BY LOCAL OVERSEEING AUTHORITY'S STANDARDS
2. ALL ROAD MARKINGS & SIGNS SHALL COMPLY FULLY WITH THE TRAFFIC SIGNS MANUAL PUBLISHED BY THE DEPARTMENT OF TRANSPORT.
3. SIGNS & MARKINGS: CONTRACTOR TO CONFIRM PRECISE SETTING OUT WITH EMPLOYERS REPRESENTATIVE PRIOR TO COMPLETION.
4. ALL TRAFFIC MANAGEMENT TO COMPLY FULLY WITH THE PROVISIONS OF CHAPTER 8 OF THE TRAFFIC SIGNS MANUAL.
5. ALL CO-ORDINATES ARE TO IRISH TRANSVERSE MERCATOR.
6. ALL LEVELS ARE TO ORDNANCE DATUM AND ARE IN METRES
7. ALL PEDESTRIAN, CYCLE AND VEHICULAR ROUTES MUST BE RETAINED IN ACCORDANCE WITH APPROVED TRAFFIC MANAGEMENT PLAN.

LEGEND

- PROPOSED ROAD
- PROPOSED FOOTPATH
- PROPOSED CYCLE LANE
- PROPOSED CYCLE TRACK
- GRASS VERGE/LANDSCAPED AREA (REFER TO LANDSCAPE DRAWINGS)
- PROPOSED BUFFER ISLANDS
- PROPOSED SHARED SPACE
- PROPOSED SHARED ROAD
- EXISTING TREE TO BE REMOVED (REFER TO LANDSCAPE DRAWING FOR PROPOSED LOCATION OF NEW TREES)
- EXISTING TREE TO BE RETAINED
- BUFF TACTILE PAVING TYPE F3
- RED TACTILE PAVING TYPE F3
- CORDOURY TACTILE PAVING TYPE F4 (SPEC APPENDIX 11/1)
- PROPOSED RAISED CROSSING/RAMP

ORDNANCE SURVEY IRELAND LICENCE
No EN 0017922
© ORDNANCE SURVEY IRELAND
GOVERNMENT OF IRELAND

REV.	DATE	DESCRIPTION	BY	CHKD.
PLANNING				
DESIGNED	JH	PREPARED	OWF	
DATE	MAY 2022	CHECKED	RJS	

DBFL DUBLIN OFFICE: Ormond House, Upper Ormond Quay, Dublin 7, Ireland. PHONE: +353 1 400 4000 FAX: +353 1 400 4050
WATERFORD OFFICE: Unit 2, The Chandlery, 1-2 O'Connell Street, Waterford, Ireland. PHONE: +353 51 309 500 FAX: +353 51 844 913
DBFL Consulting Engineers EMAIL: info@dbfl.ie SITE: www.dbfl.ie


PROJECT
**WELLINGTON LANE
WALKING AND
CYCLING SCHEME**

DRG. TITLE
LIMEKILN ROAD


CLIENT
**SOUTH DUBLIN COUNTY
COUNCIL**

SCALE	1:500 @A1	FILE REF.	180201-1041
DRG. NO.	180201-1041		



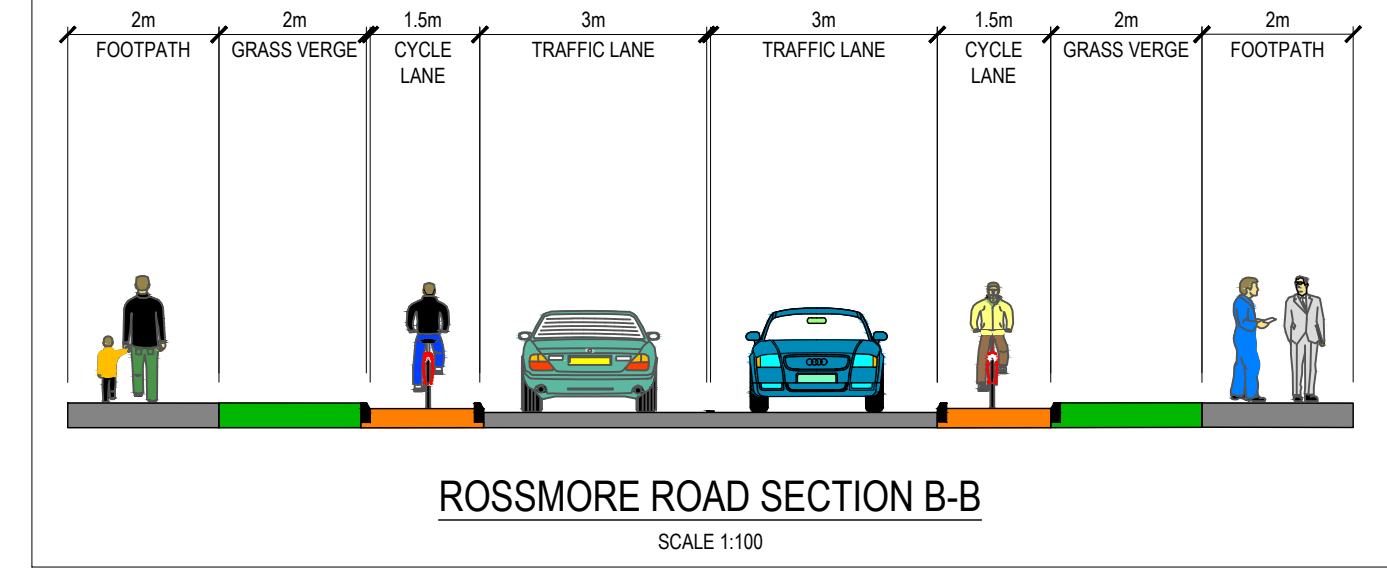


© COPYRIGHT OF THIS DRAWING IS RESERVED BY DBFL CONSULTING ENGINEERS. NO PART SHALL BE REPRODUCED OR TRANSMITTED WITHOUT THEIR WRITTEN PERMISSION.

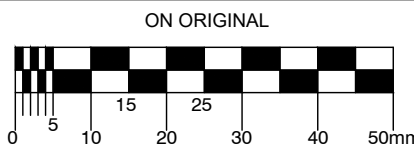

- NOTES:
1. ALL WORKS TO BE CONSTRUCTED IN ACCORDANCE WITH THE TII SPECIFICATION FOR ROAD WORKS UNLESS OVERRIDDEN BY LOCAL OVERSEEING AUTHORITY'S STANDARDS
 2. ALL ROAD MARKINGS & SIGNS SHALL COMPLY FULLY WITH THE TRAFFIC SIGNS MANUAL PUBLISHED BY THE DEPARTMENT OF TRANSPORT.
 3. SIGNS & MARKINGS: CONTRACTOR TO CONFIRM PRECISE SETTING OUT WITH EMPLOYERS REPRESENTATIVE PRIOR TO COMPLETION.
 4. ALL TRAFFIC MANAGEMENT TO COMPLY FULLY WITH THE PROVISIONS OF CHAPTER 8 OF THE TRAFFIC SIGNS MANUAL.
 5. ALL CO-ORDINATES ARE TO IRISH TRANSVERSE MERCATOR.
 6. ALL LEVELS ARE TO ORDNANCE DATUM AND ARE IN METRES
 7. ALL PEDESTRIAN, CYCLE AND VEHICULAR ROUTES MUST BE RETAINED IN ACCORDANCE WITH APPROVED TRAFFIC MANAGEMENT PLAN.

LEGEND

- PROPOSED ROAD
- PROPOSED FOOTPATH
- PROPOSED CYCLE LANE
- PROPOSED CYCLE TRACK
- GRASS VERGE/LANDSCAPE AREA (REFER TO LANDSCAPE DRAWINGS)
- PROPOSED BUFFER ISLANDS
- PROPOSED SHARED SPACE
- PROPOSED SHARED ROAD
- EXISTING TREE TO BE REMOVED (REFER TO LANDSCAPE DRAWING FOR PROPOSED LOCATION OF NEW TREES)
- EXISTING TREE TO BE RETAINED
- BUFF TACTILE PAVING TYPE F3
- RED TACTILE PAVING TYPE F3
- CORDUROY TACTILE PAVING TYPE F4 (SPEC APPENDIX 11/1)
- PROPOSED RAISED CROSSING/RAMP

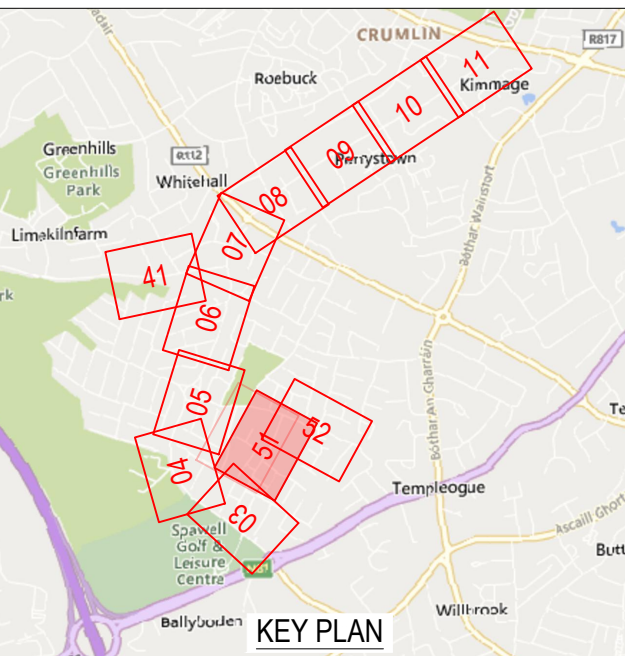

ORDNANCE SURVEY IRELAND LICENCE
No EN 0017922
© ORDNANCE SURVEY IRELAND
GOVERNMENT OF IRELAND

REV.	DATE	DESCRIPTION	BY	CHKD.
PLANNING				
DESIGNED	JH	PREPARED	OWF	
DATE	MAY 2022	CHECKED	RJS	

DBFL Dublin Office Ormond House, Upper Ormond Quay, Dublin 7, Ireland. PHONE +353 1 400 4000 FAX +353 1 400 4050
WATERFORD Office Unit 2, The Chandlery, 1-2 O'Connell Street, Waterford, Ireland. PHONE +353 51 309 500 FAX +353 51 844 913
DBFL Consulting Engineers EMAIL info@dbfl.ie SITE www.dbfl.ie

PROJECT
WELLINGTON LANE
WALKING AND
CYCLING SCHEME

DRG. TITLE
ROSSMORE ROAD SHEET 1

CLIENT
SOUTH DUBLIN COUNTY
COUNCIL

SCALE 1:500 @A1 FILE REF. 180201-1051
DRG. NO. 180201-1051



© COPYRIGHT OF THIS DRAWING IS RESERVED BY DBFL CONSULTING ENGINEERS. NO PART SHALL BE REPRODUCED OR TRANSMITTED WITHOUT THEIR WRITTEN PERMISSION.

ON ORIGINAL

0 5 10 15 20 25 30 40 50mm

N
W E
S

NOTES:

1. ALL WORKS TO BE CONSTRUCTED IN ACCORDANCE WITH THE TII SPECIFICATION FOR ROAD WORKS UNLESS OVERRIDDEN BY LOCAL OVERSEEING AUTHORITY'S STANDARDS
2. ALL ROAD MARKINGS & SIGNS SHALL COMPLY FULLY WITH THE TRAFFIC SIGNS MANUAL PUBLISHED BY THE DEPARTMENT OF TRANSPORT.
3. SIGNS & MARKINGS: CONTRACTOR TO CONFIRM PRECISE SETTING OUT WITH EMPLOYERS REPRESENTATIVE PRIOR TO COMPLETION.
4. ALL TRAFFIC MANAGEMENT TO COMPLY FULLY WITH THE PROVISIONS OF CHAPTER 8 OF THE TRAFFIC SIGNS MANUAL.
5. ALL CO-ORDINATES ARE TO IRISH TRANSVERSE MERCATOR.
6. ALL LEVELS ARE TO ORDNANCE DATUM AND ARE IN METRES
7. ALL PEDESTRIAN, CYCLE AND VEHICULAR ROUTES MUST BE RETAINED IN ACCORDANCE WITH APPROVED TRAFFIC MANAGEMENT PLAN.

LEGEND

- PROPOSED ROAD
- PROPOSED FOOTPATH
- PROPOSED CYCLE LANE
- PROPOSED CYCLE TRACK
- GRASS VERGE/LANDSCAPED AREA (REFER TO LANDSCAPE DRAWINGS)
- PROPOSED BUFFER ISLANDS
- PROPOSED SHARED SPACE
- PROPOSED SHARED ROAD
- EXISTING TREE TO BE REMOVED (REFER TO LANDSCAPE DRAWING FOR PROPOSED LOCATION OF NEW TREES)
- EXISTING TREE TO BE RETAINED
- EXISTING TREE TO BE RETAINED
- EXISTING TREE TO BE RETAINED
- BUFF TACTILE PAVING TYPE F3
- RED TACTILE PAVING TYPE F3
- CORDOUBRY TACTILE PAVING TYPE F4 (SPEC APPENDIX 11/1)
- PROPOSED RAISED CROSSING/RAMP

KEY PLAN

ORDNANCE SURVEY IRELAND LICENCE
No EN 0017922
© ORDNANCE SURVEY IRELAND
GOVERNMENT OF IRELAND

REV.	DATE	DESCRIPTION	BY	CHKD.
PLANNING				
DESIGNED	JH	PREPARED	OWF	
DATE	MAY 2022	CHECKED	RJS	

DBFL CONSULTING ENGINEERS

PROJECT
WELLINGTON LANE
WALKING AND
CYCLING SCHEME

DRG. TITLE
ROSSMORE ROAD SHEET 2

CLIENT
SOUTH DUBLIN COUNTY
COUNCIL

SCALE 1:500 @A1 FILE REF. 180201-1051

DRG. NO. 180201-1052



PROPOSED SCHOOL ZONE TREATMENT