



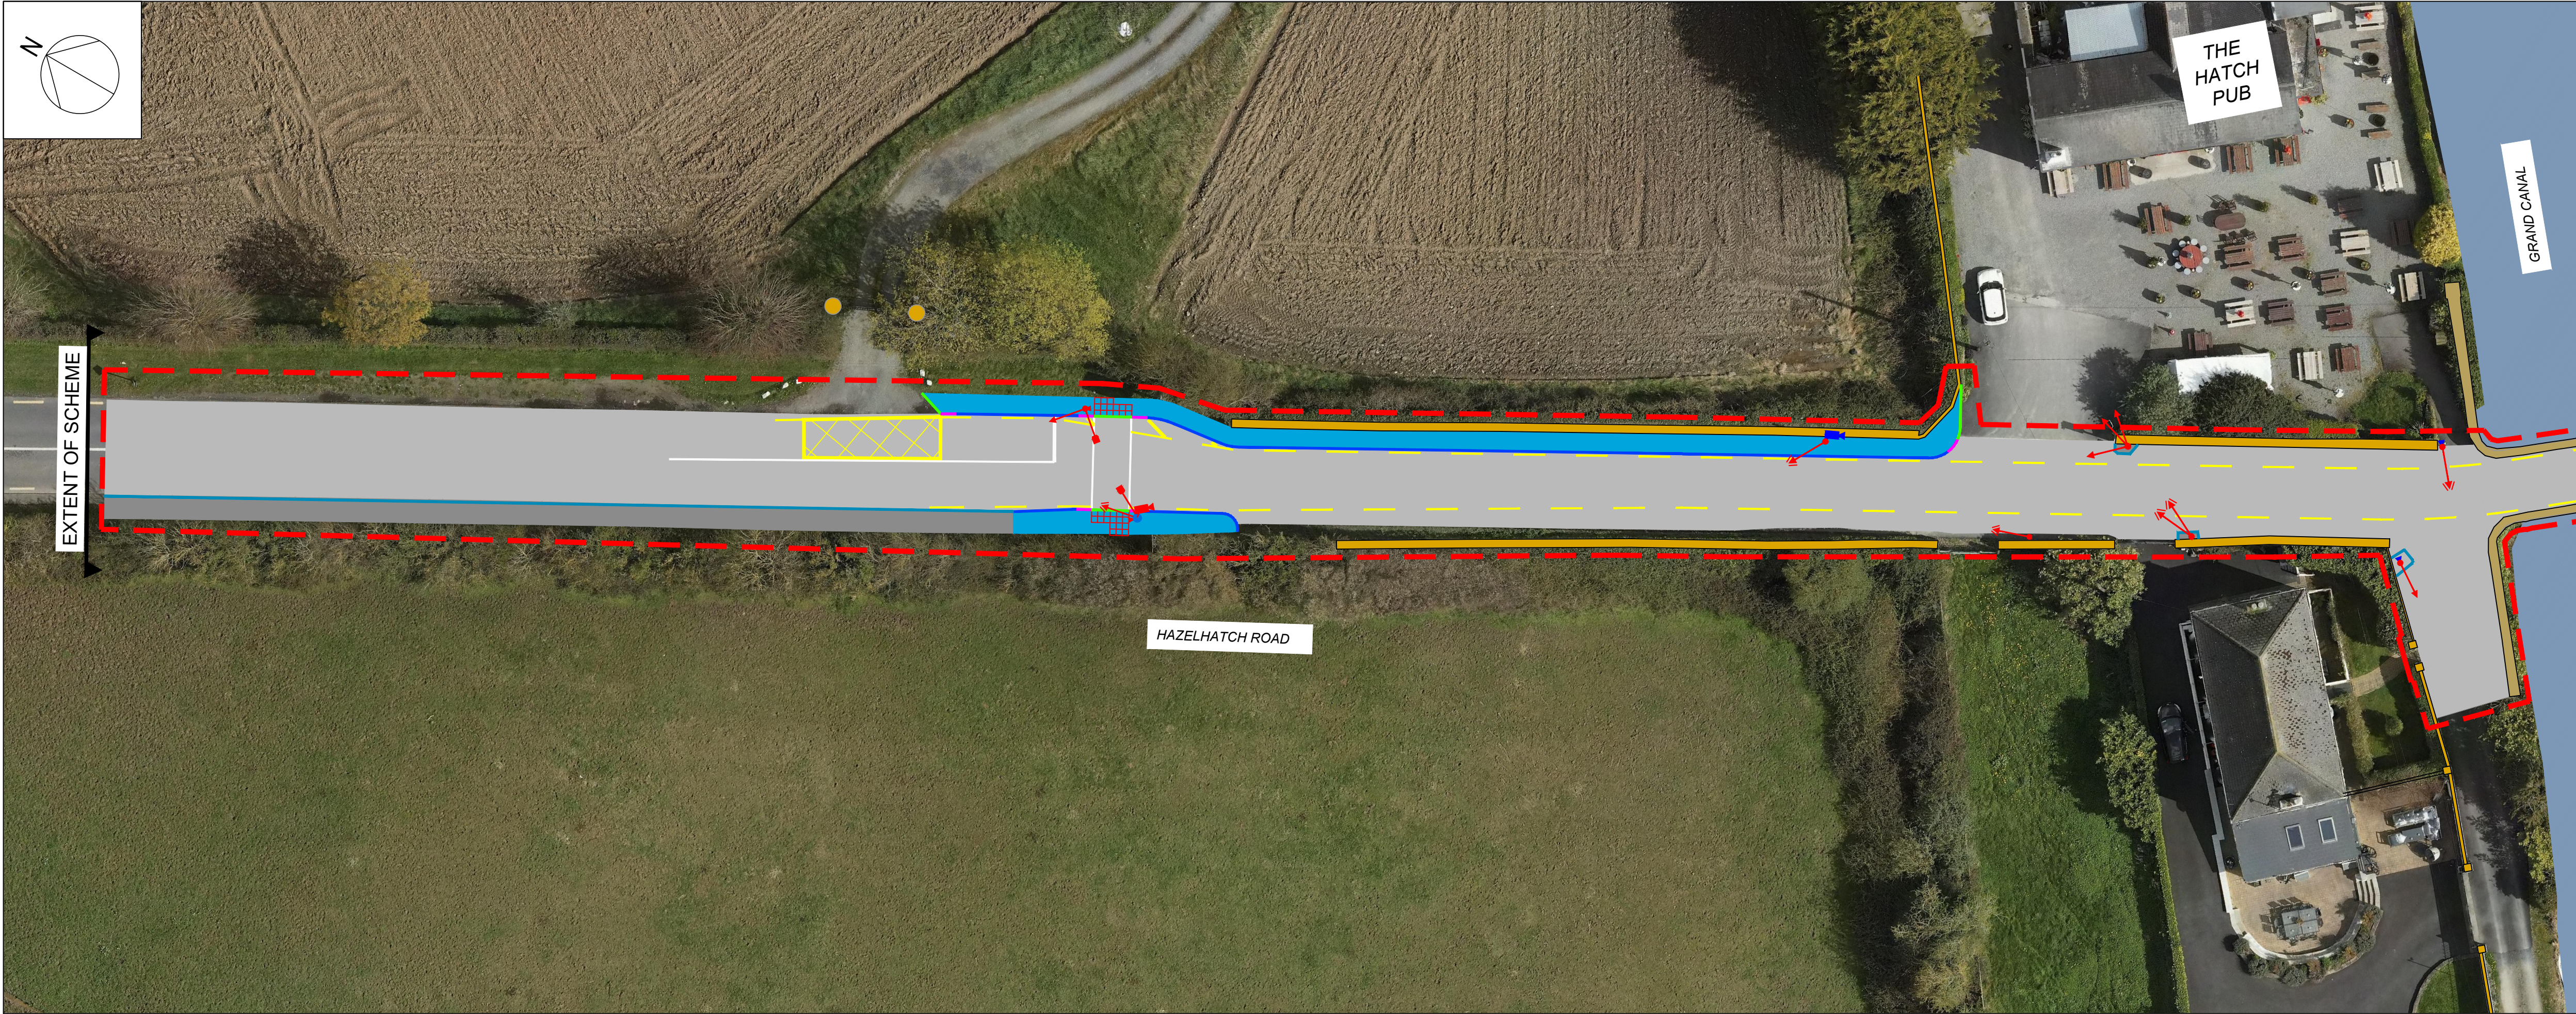

- NOTES:
1. ALL DIMENSIONS ARE IN METRES UNLESS OTHERWISE STATED.
 2. LOCATIONS ARE APPROXIMATE AND ARE TO BE AGREED ON SITE WITH THE EMPLOYER'S REPRESENTATIVE.
 3. ALL UTILITIES SHOWN ARE INDICATIVE ONLY AND REMAIN THE RESPONSIBILITY OF THE CONTRACTOR.
 4. TO BE READ IN CONJUNCTION WITH THE SAFETY FILE AND DESIGNERS RISK ASSESSMENT.

- KEY:
- CARRIAGEWAY
 - EXISTING FOOTWAY / ISLAND
 - PROPOSED FOOTWAY / ISLAND
 - ROAD MARKINGS (WHITE)
 - ROAD MARKINGS (YELLOW)
 - EXISTING KERB
 - EXISTING WALL
 - HAZELHATCH BRIDGE
 - GRAND CANAL
 - TACTILE PAVING
 - PROPOSED KERB 125mm
 - PROPOSED DROPPED KERB 0mm
 - PROPOSED TRANSITION KERB
 - PROPOSED TRAFFIC SIGNAL
 - EXISTING PAN / TILT / ZOOM CCTV CAMERA
 - PROPOSED PAN / TILT / ZOOM CCTV CAMERA
 - SITE EXTENTS

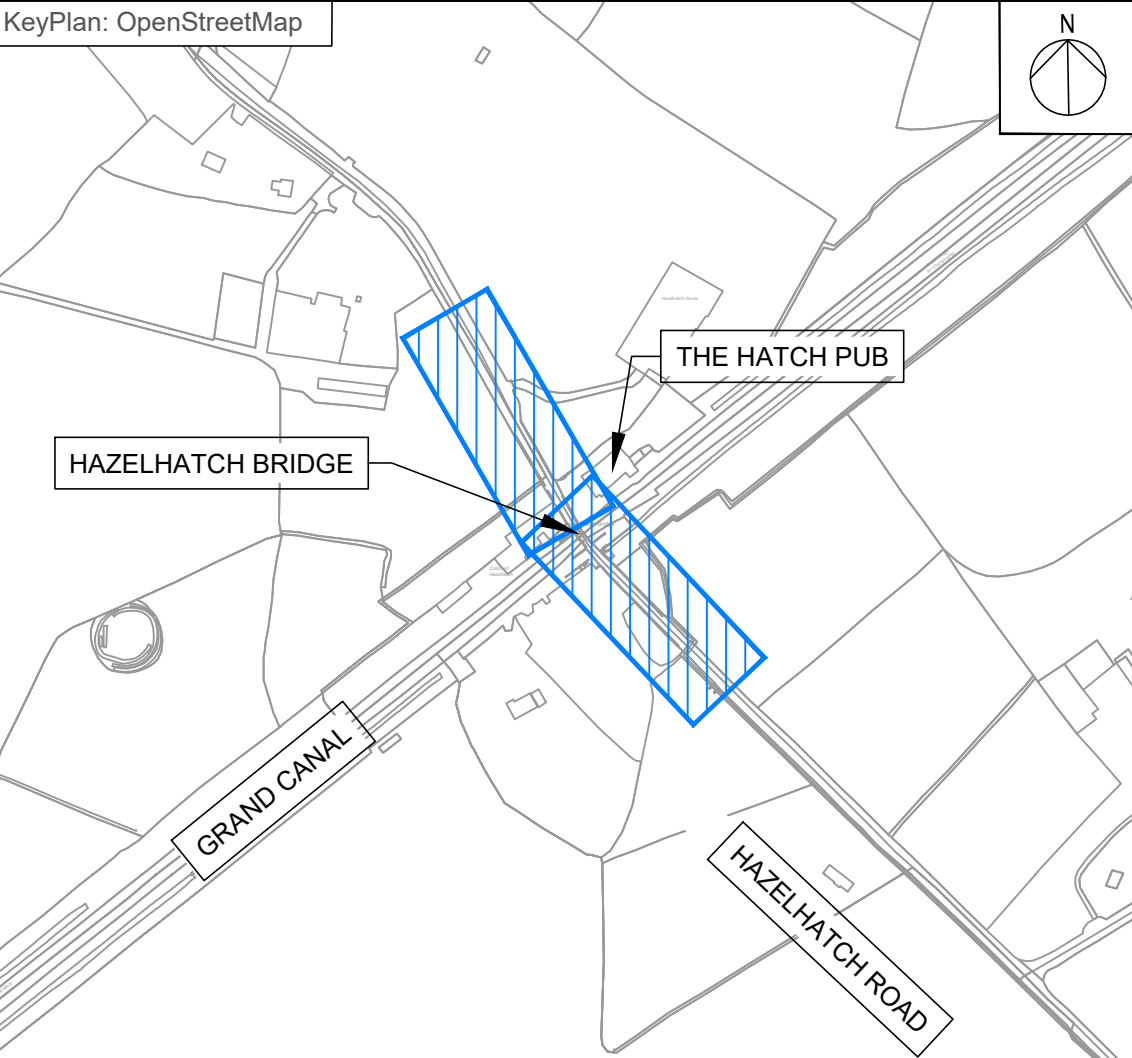

Disclaimer a. © National Transport Authority (NTA) 2023. This drawing is confidential and the copyright in it is owned by NTA. This drawing must not be either loaned, copied or otherwise reproduced in whole or in part or used for any purpose without the prior permission of NTA. b. This drawing is to be used for the design element identified in the titlebox. Other information shown is to be considered indicative only. The drawing is to be read in conjunction with all other relevant design drawings. c. O.S. data used for plans are printed under © Ordnance Survey Ireland Government of Ireland. All rights reserved. Licence Number 2023/OSI_NMA_180 National Transport Authority. All elevations are in metres and relate to OSI Geoid Model (OSGM15) Mean Head. All Co-ordinates are in Irish Transverse Mercator Grid (ITM) as defined by OSI active local GPS station. d. Information concerning the position of apparatus shown on this drawing is based on drawings supplied by the utility owners and/or the utility works contractor, whilst every care has been taken in the preparation of this drawing, positions should be taken as approximate and are intended for general guidance only and no representation is made by the NTA as to the accuracy, completeness, sufficiency or otherwise of this drawing and the position of the apparatus. The information contained herein does not purport to be comprehensive or final as the apparatus is subject to being altered and/or superceded. Recipients should not rely on this information. Any liabilities are hereby expressly disclaimed. e. The information contained herein has been provided by the NTA but does not purport to be comprehensive or final. Recipients should not rely on the information. Neither the NTA nor any of its directors, officers, employees, agents, stakeholders or advisers make any representation or warranty as to, or accept any liability or responsibility in relation to, the adequacy, accuracy, reasonableness or completeness of the information provided as part of this document or any matter on which the information is based (including but not limited to loss or damage arising as a result of reliance by recipients on the information or any part of it). Any liabilities are hereby expressly disclaimed.				<table><tr><th>Rev</th><th>Date</th><th>Drm</th><th>Chk'd</th><th>App'd</th><th>Description</th></tr><tr><td>P01</td><td>03/10/2023</td><td>LB</td><td>AJ</td><td>SG</td><td>ISSUED FOR INFORMATION</td></tr><tr><td>P02</td><td>13/10/2023</td><td>LB</td><td>AJ</td><td>SG</td><td>ISSUED FOR INFORMATION</td></tr><tr><td> </td><td> </td><td> </td><td> </td><td> </td><td> </td></tr><tr><td> </td><td> </td><td> </td><td> </td><td> </td><td> </td></tr><tr><td> </td><td> </td><td> </td><td> </td><td> </td><td> </td></tr></table>	Rev	Date	Drm	Chk'd	App'd	Description	P01	03/10/2023	LB	AJ	SG	ISSUED FOR INFORMATION	P02	13/10/2023	LB	AJ	SG	ISSUED FOR INFORMATION																			Client  Údarás Náisiúnta Iompair National Transport Authority Date: 13/10/2023 Scale: 1:250 @ A1, 1:500 @ A3	Engineering Designer  Drawn LB Checked AJ Approved SG	Programme Title NTA TAS FRAMEWORK TASK 3016 Drawing Title BUS ROUTE W6 - HAZELHATCH ROAD (R405) GENERAL ARRANGEMENT Drawing File Name PTSdT-ACM-SLW_ZZ-3016_00_XX_00-DR-CR-120 Sheet Number 1 of 1 Status D2 Rev P02
Rev	Date	Drm	Chk'd	App'd	Description																																						
P01	03/10/2023	LB	AJ	SG	ISSUED FOR INFORMATION																																						
P02	13/10/2023	LB	AJ	SG	ISSUED FOR INFORMATION																																						