



12th Lock Masterplan

Part 8 - Studio Proposal


12th Lock Masterplan

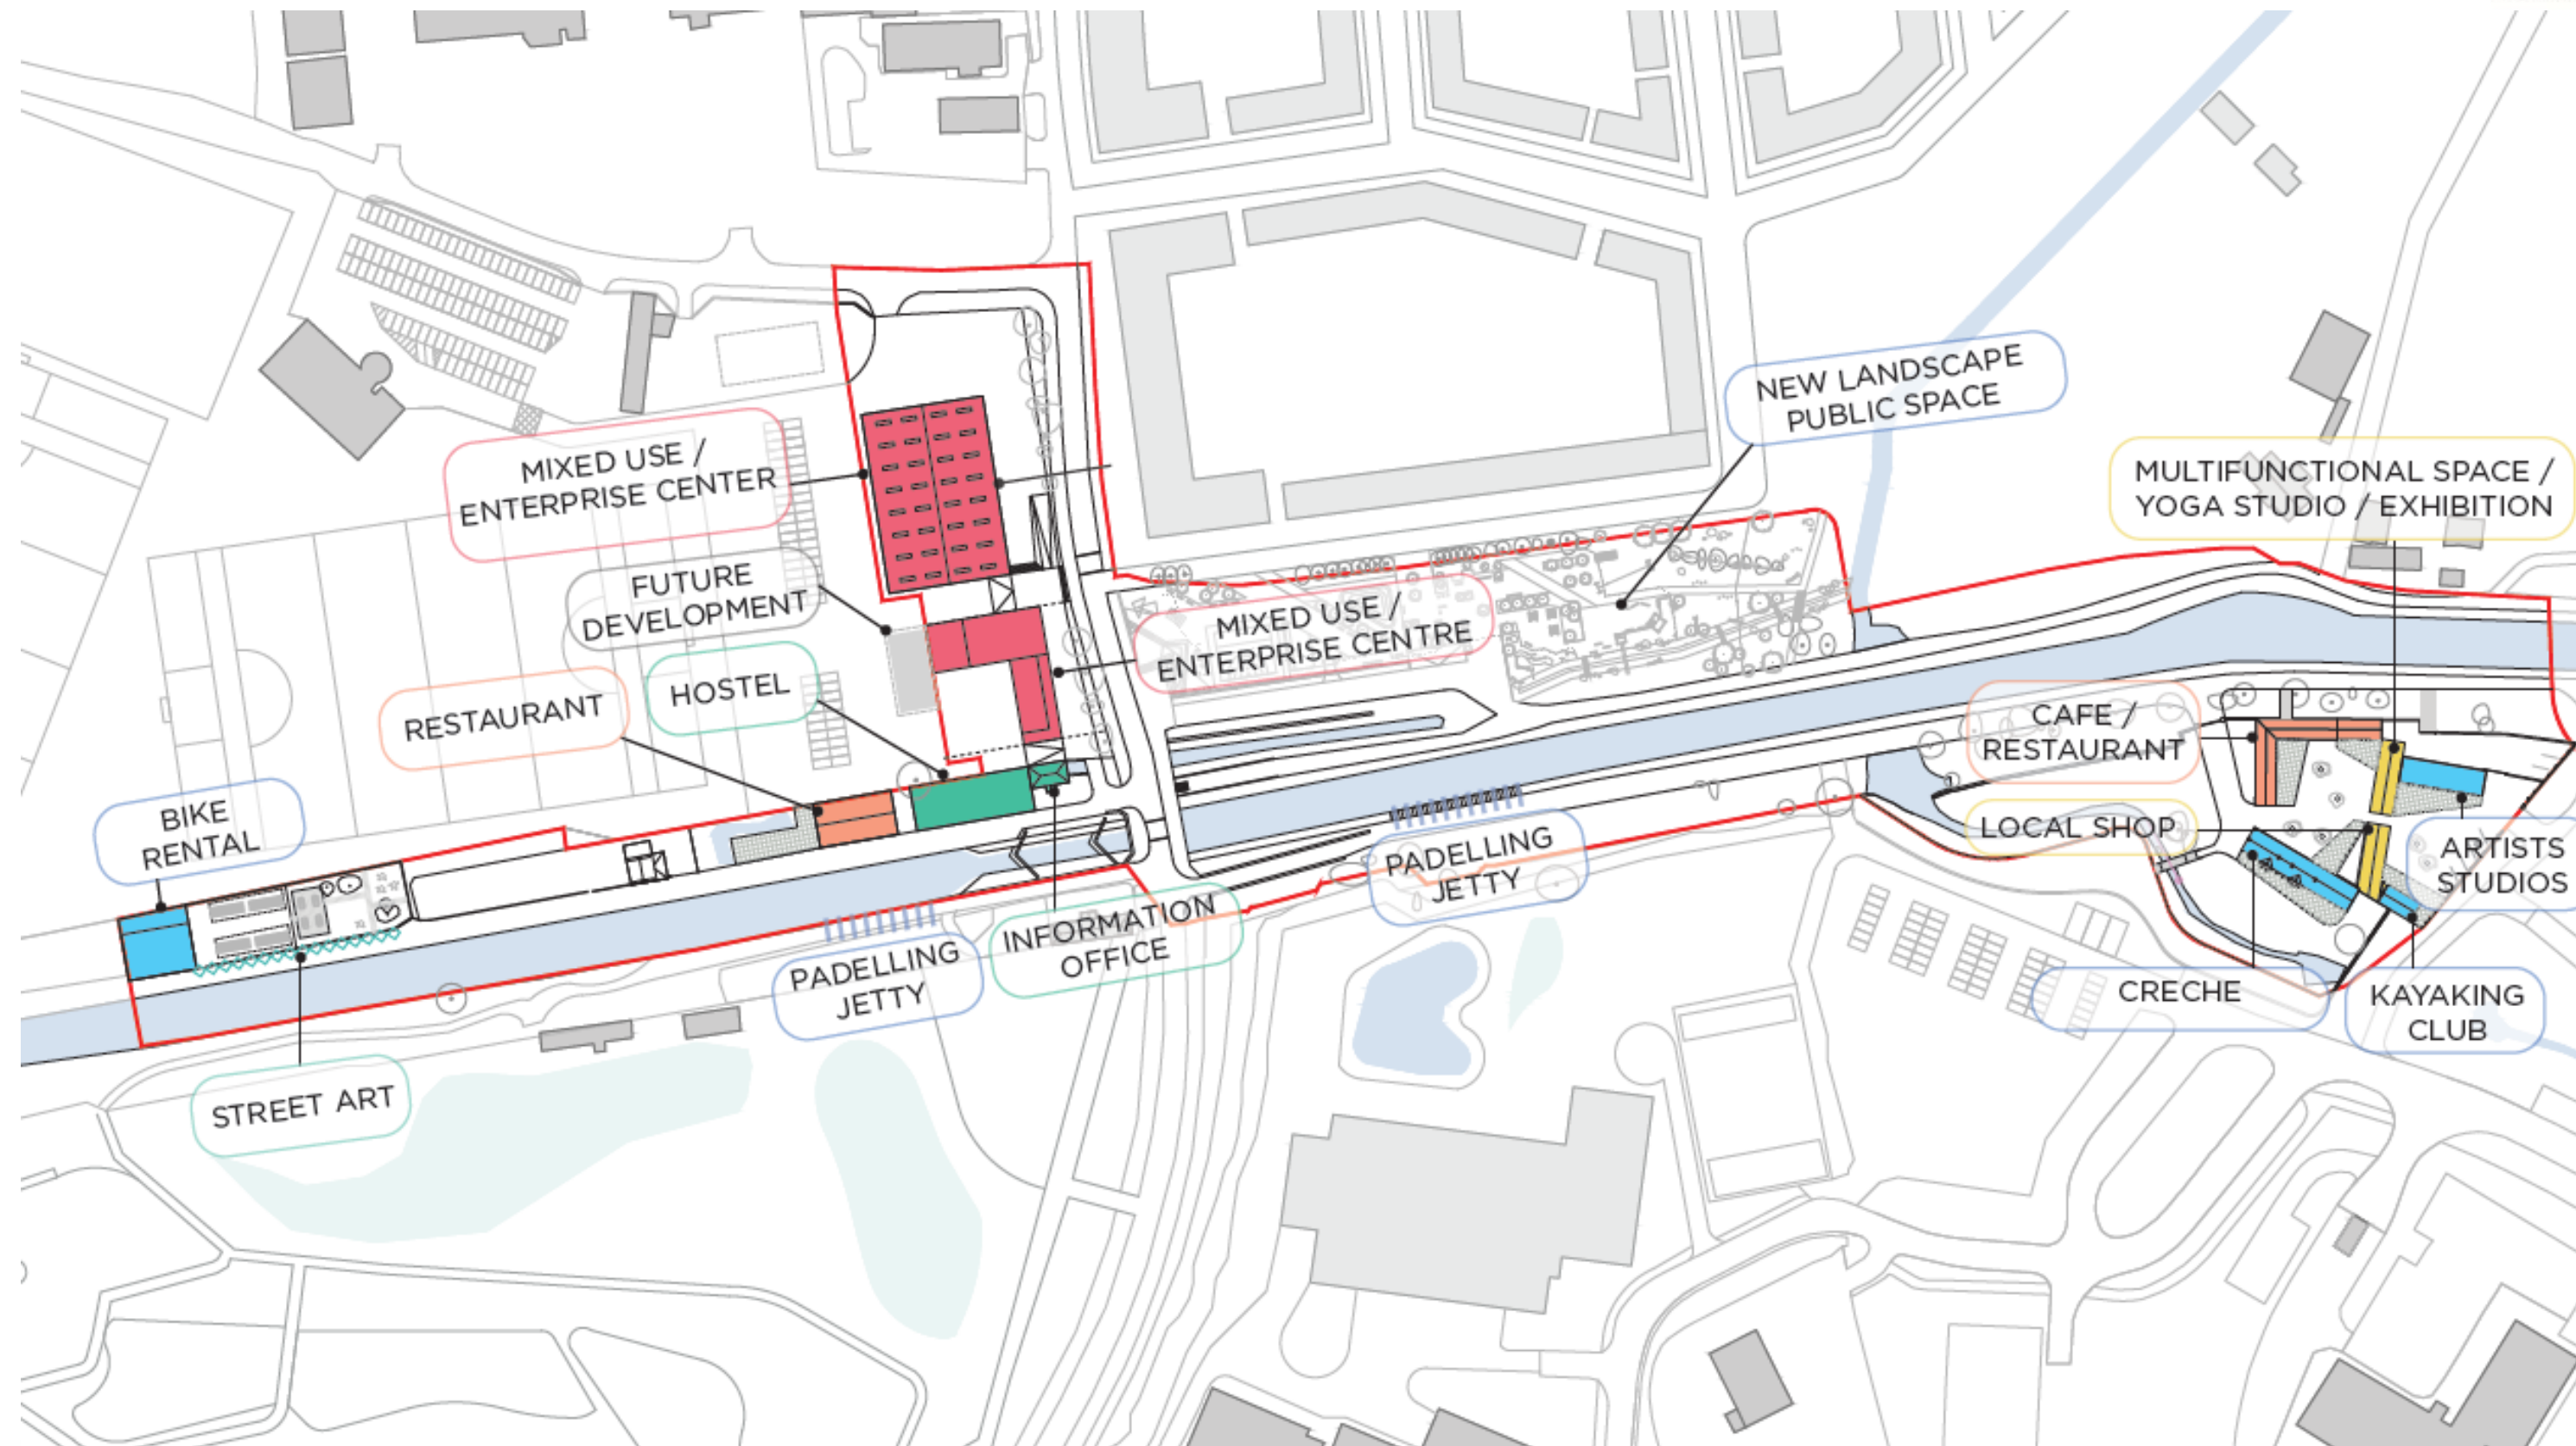


12th Lock Studio Proposal

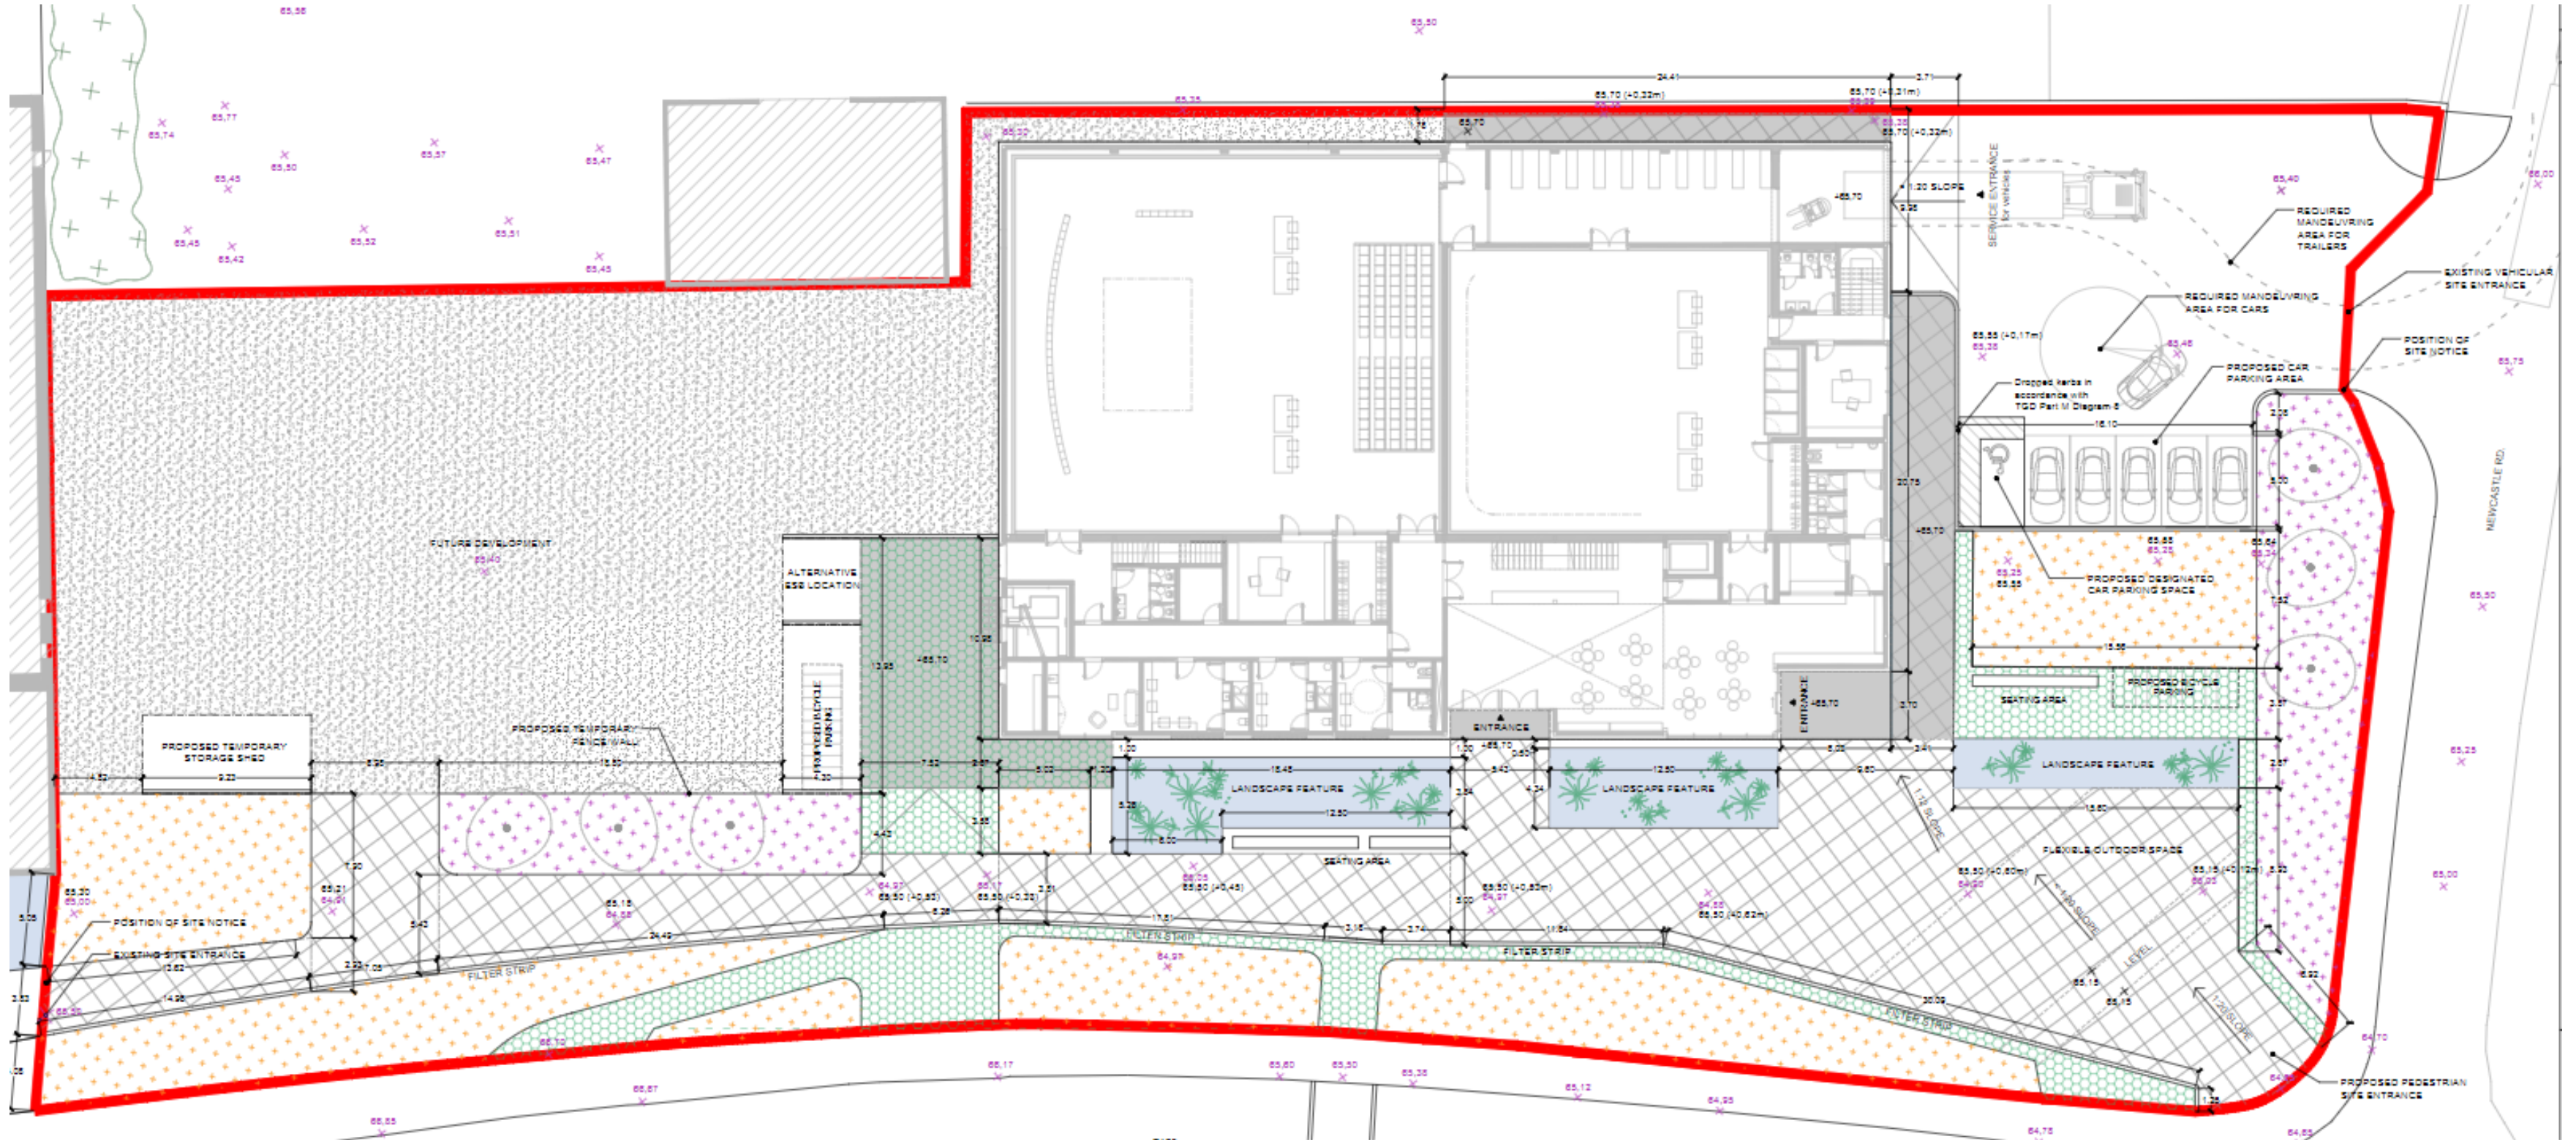

12th Lock Studio Proposal

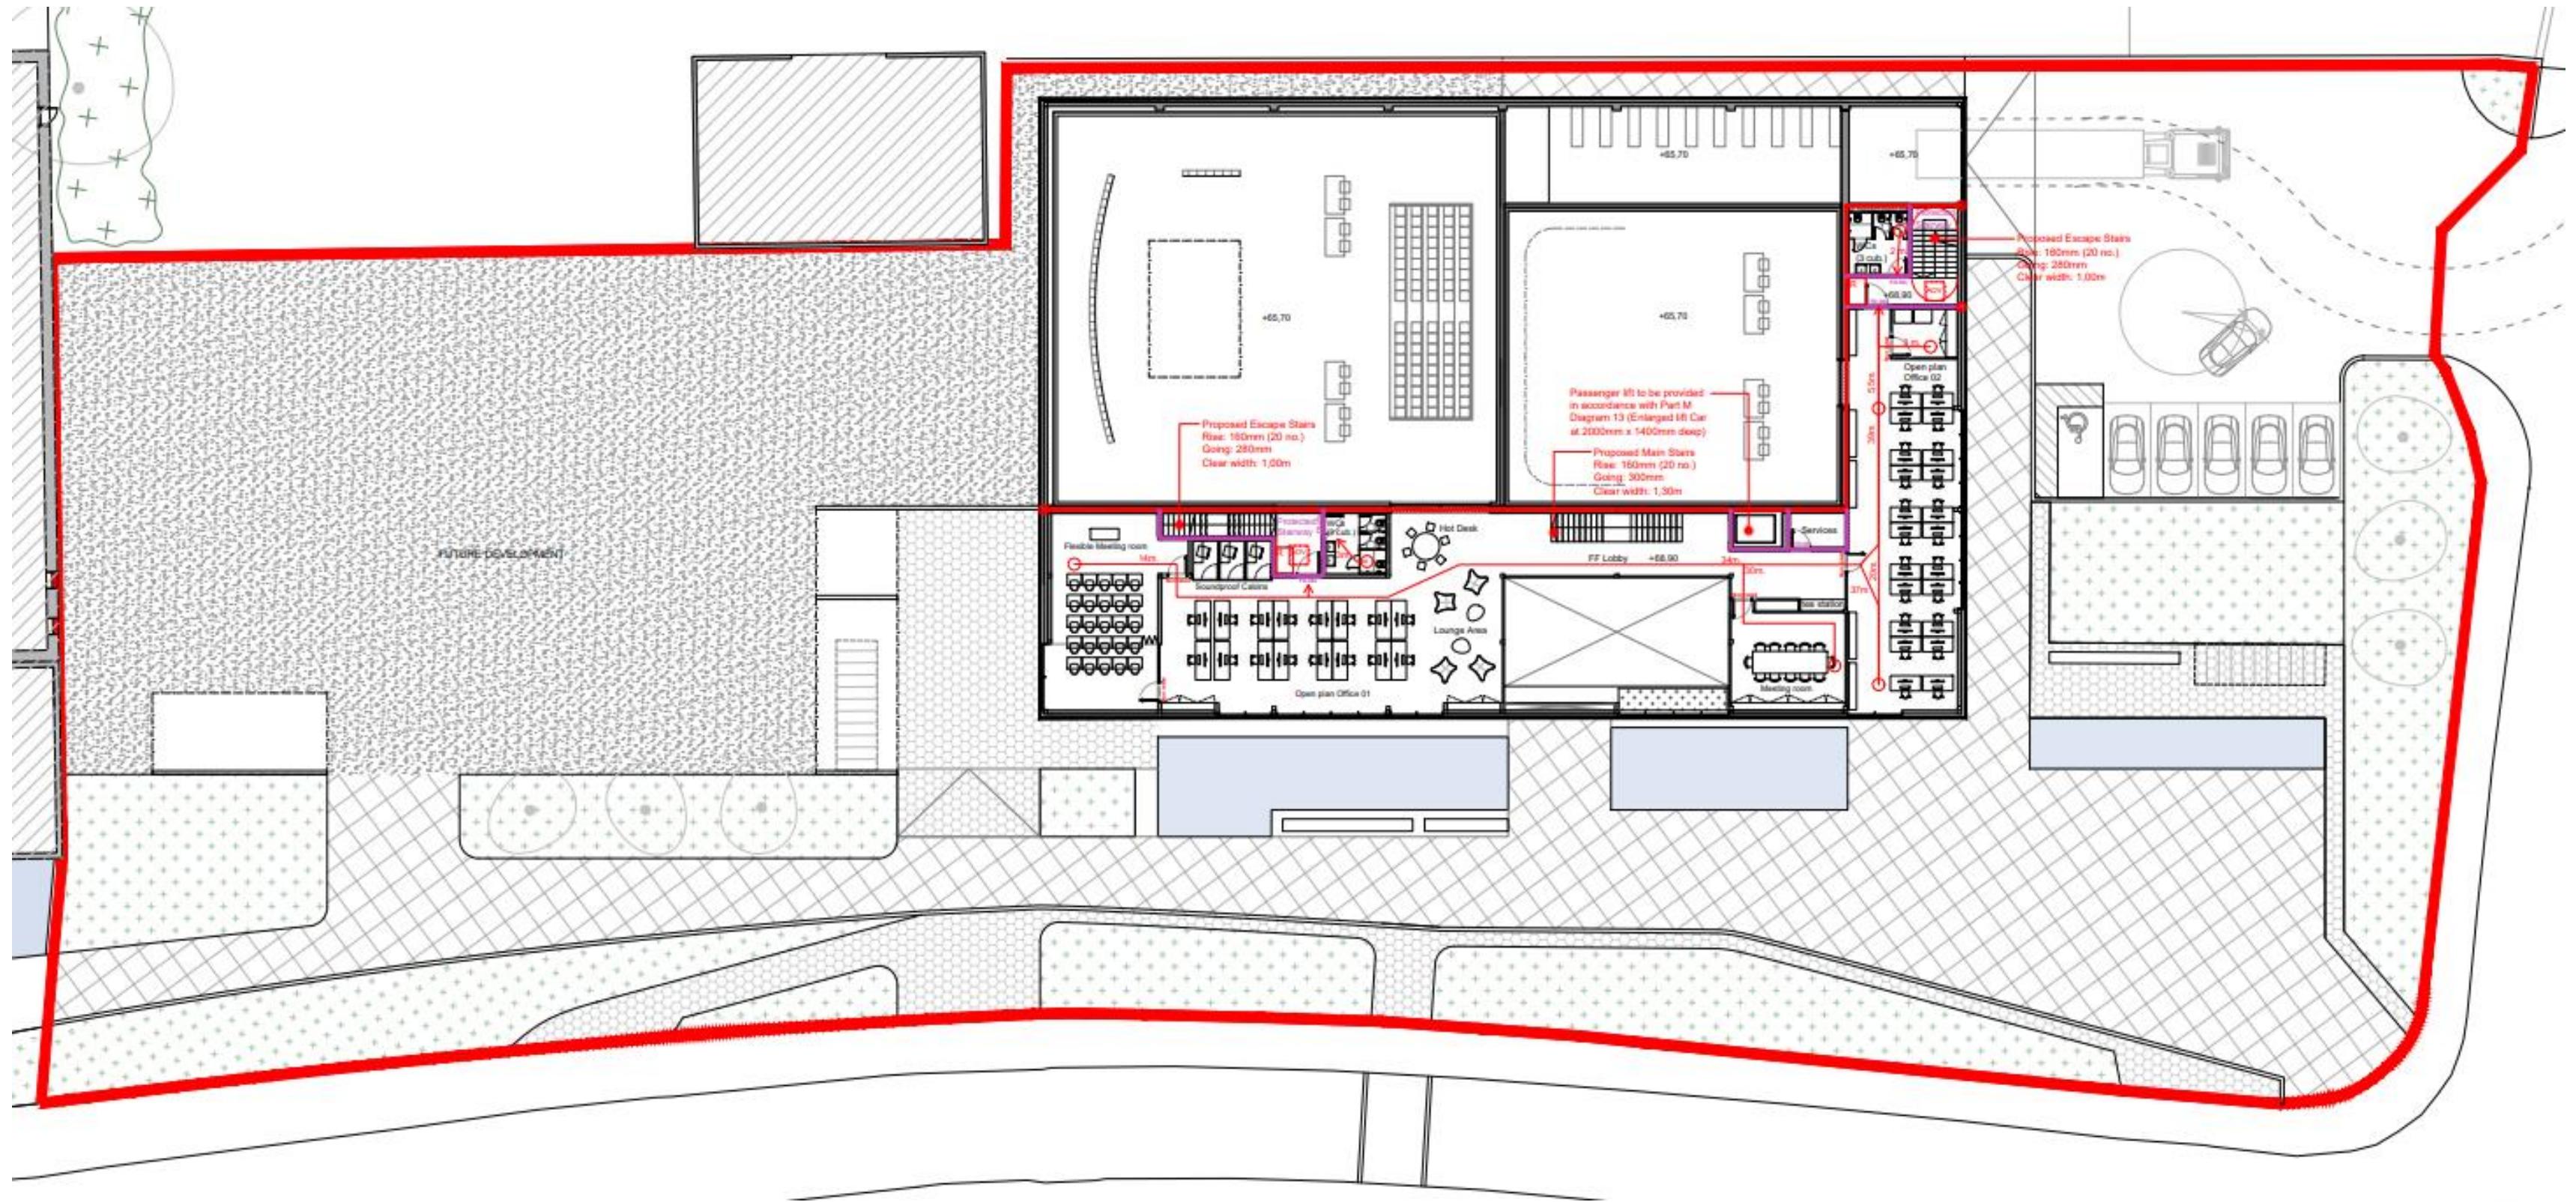

12th Lock Studio Proposal

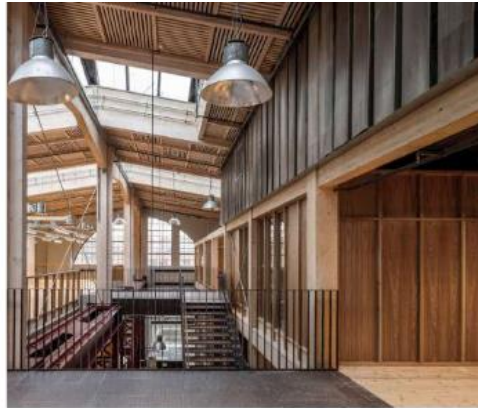

Gjuteriet Renovation - Kjellander Sjöberg



Next Steps

- 1 Part 8 Determination
- 2 Detailed Design Tender
- 3 Operator Tender
- 4 Detailed Design & Costing
- 5 Construction Tender
- 6 Construction