
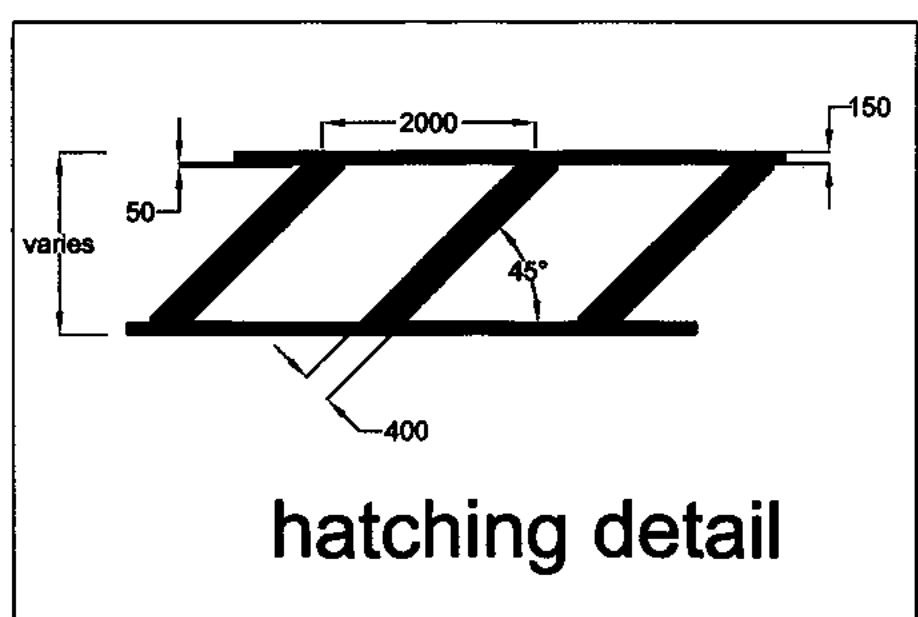



Peamount Hospital


Aberdeen Nurses Home

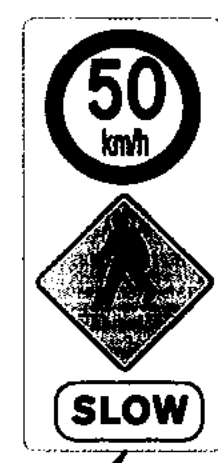

hatching detail

Note: taper up to a 3.25m lane width each side of hatching

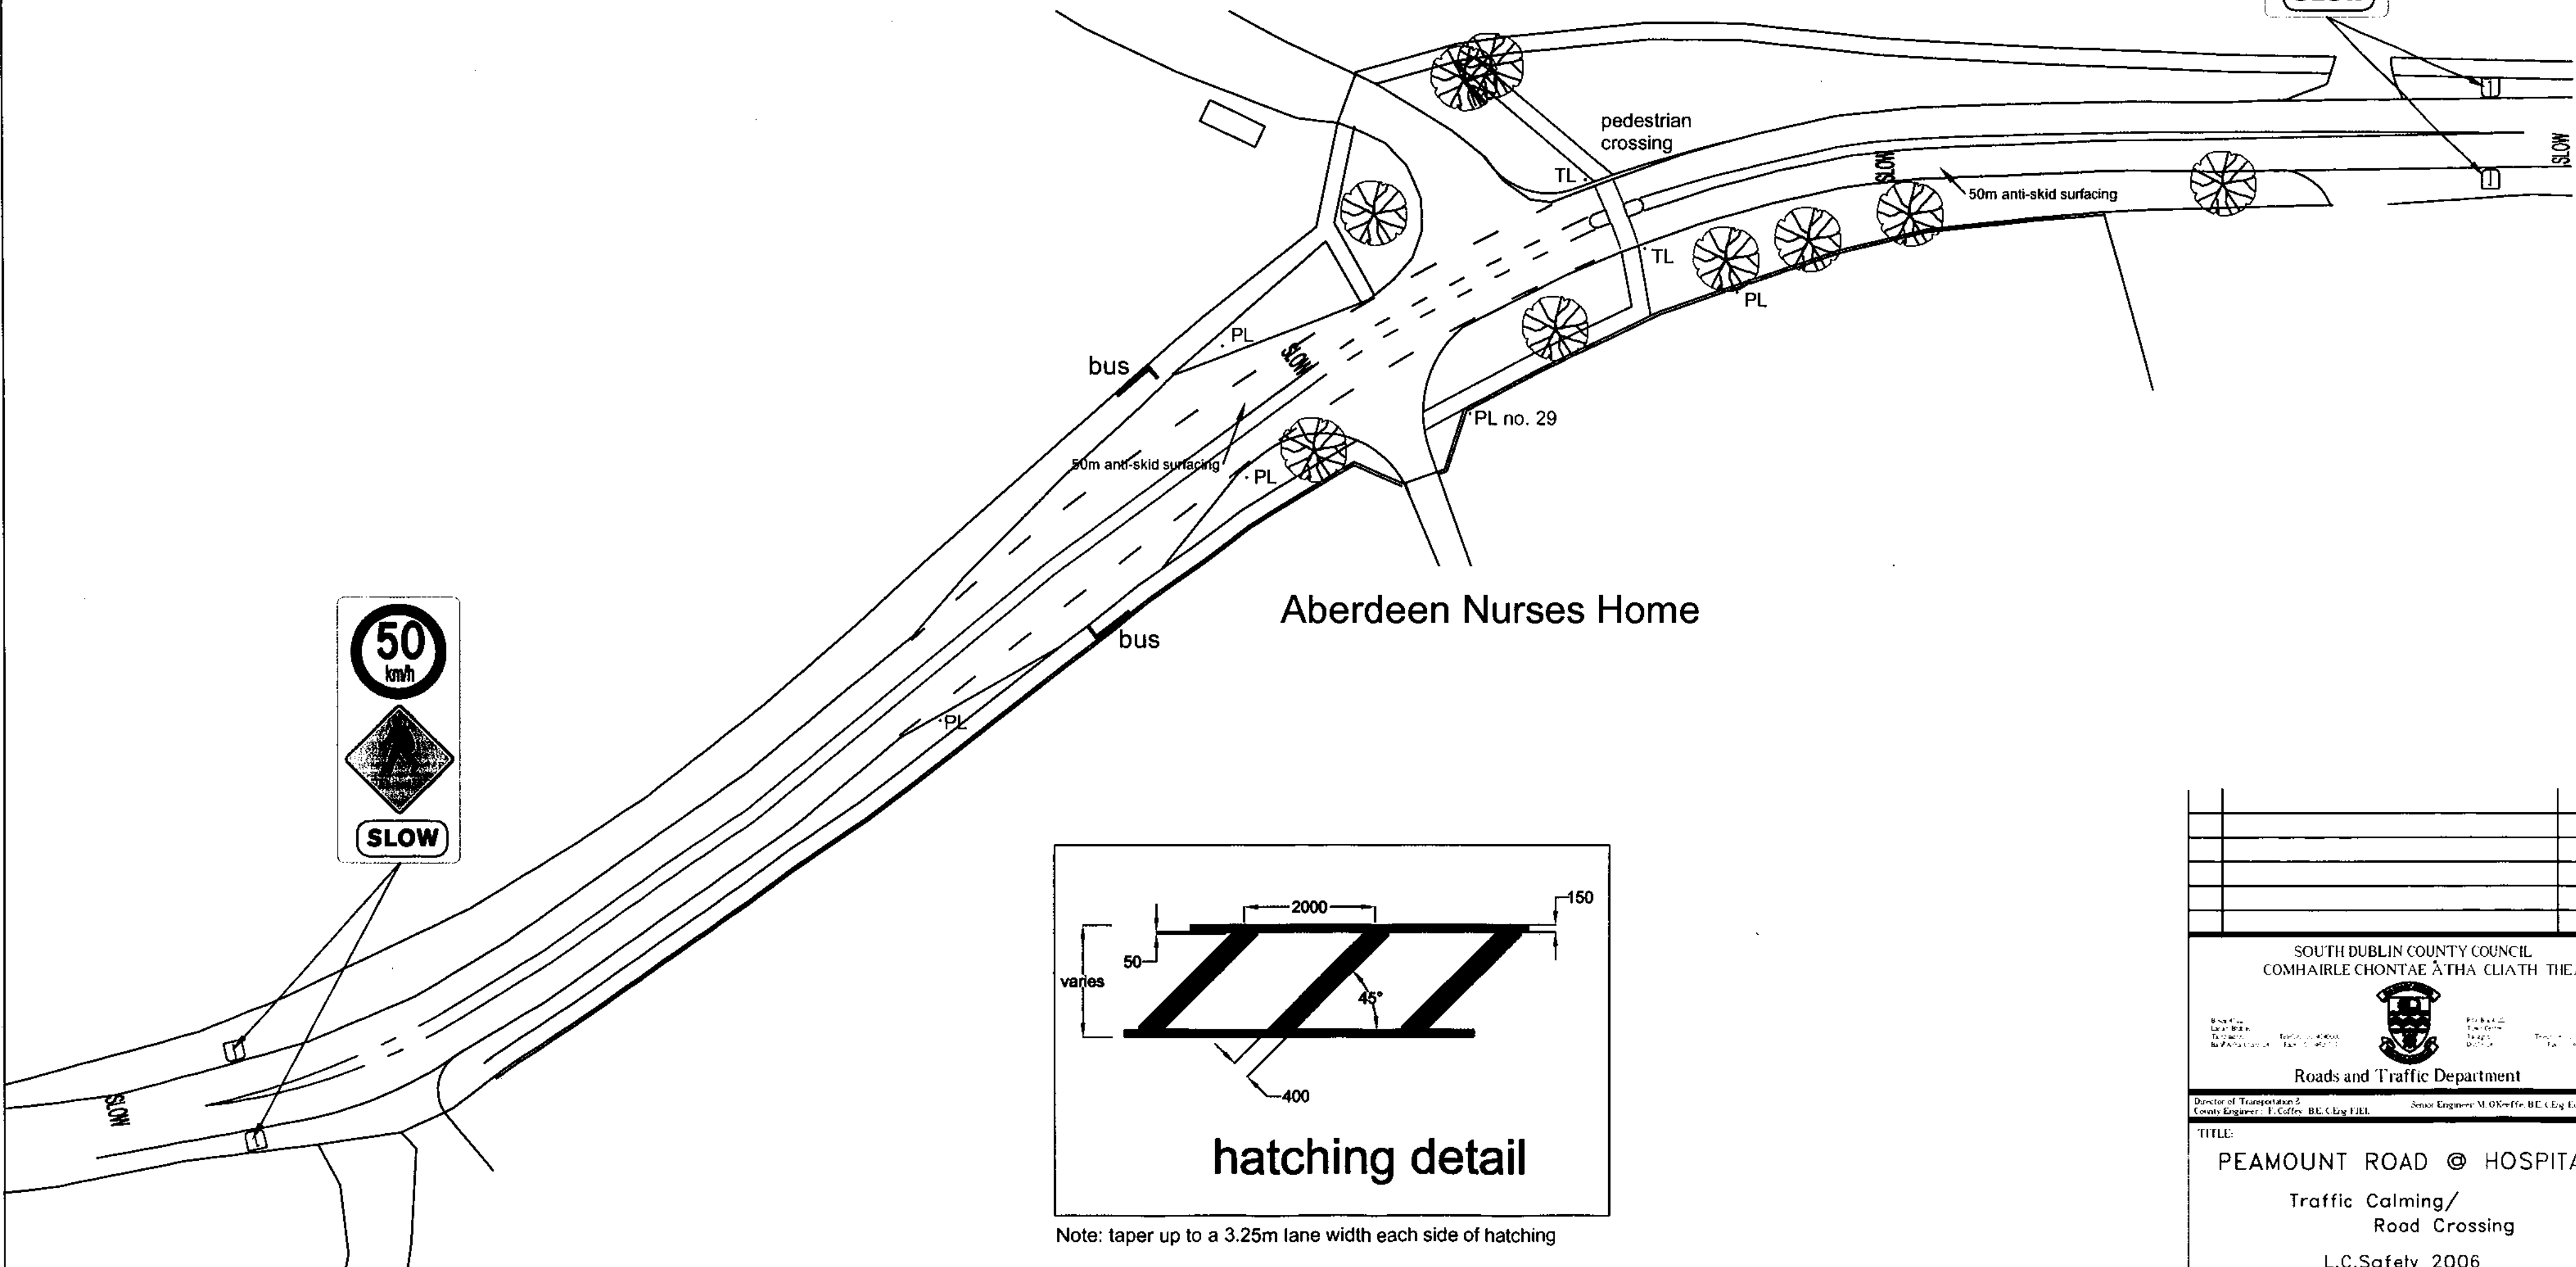

SOUTH DUBLIN COUNTY COUNCIL COMHAIRLE CHONTAE ÁTHA CLIATH THEAS	
 Roads and Traffic Department	
Director of Transportation 2 County Engineer - E. Coffey, BE, C.Eng, F.I.R.L.	Senior Engineer - M. O'Keeffe, BE, C.Eng, F.I.R.L.
TITLE PEAMOUNT ROAD @ HOSPITAL Traffic Calming/ Road Crossing L.C.Safety 2006	
DRAWN Dionaid McKeown	CHECKED
SCALE N.T.S.	DRG No. 01/006/VH06
DATE March 2006	C:\Invent\LC\01\Peamount.dwg