



COORDINATES:  
313742.680  
226561.822

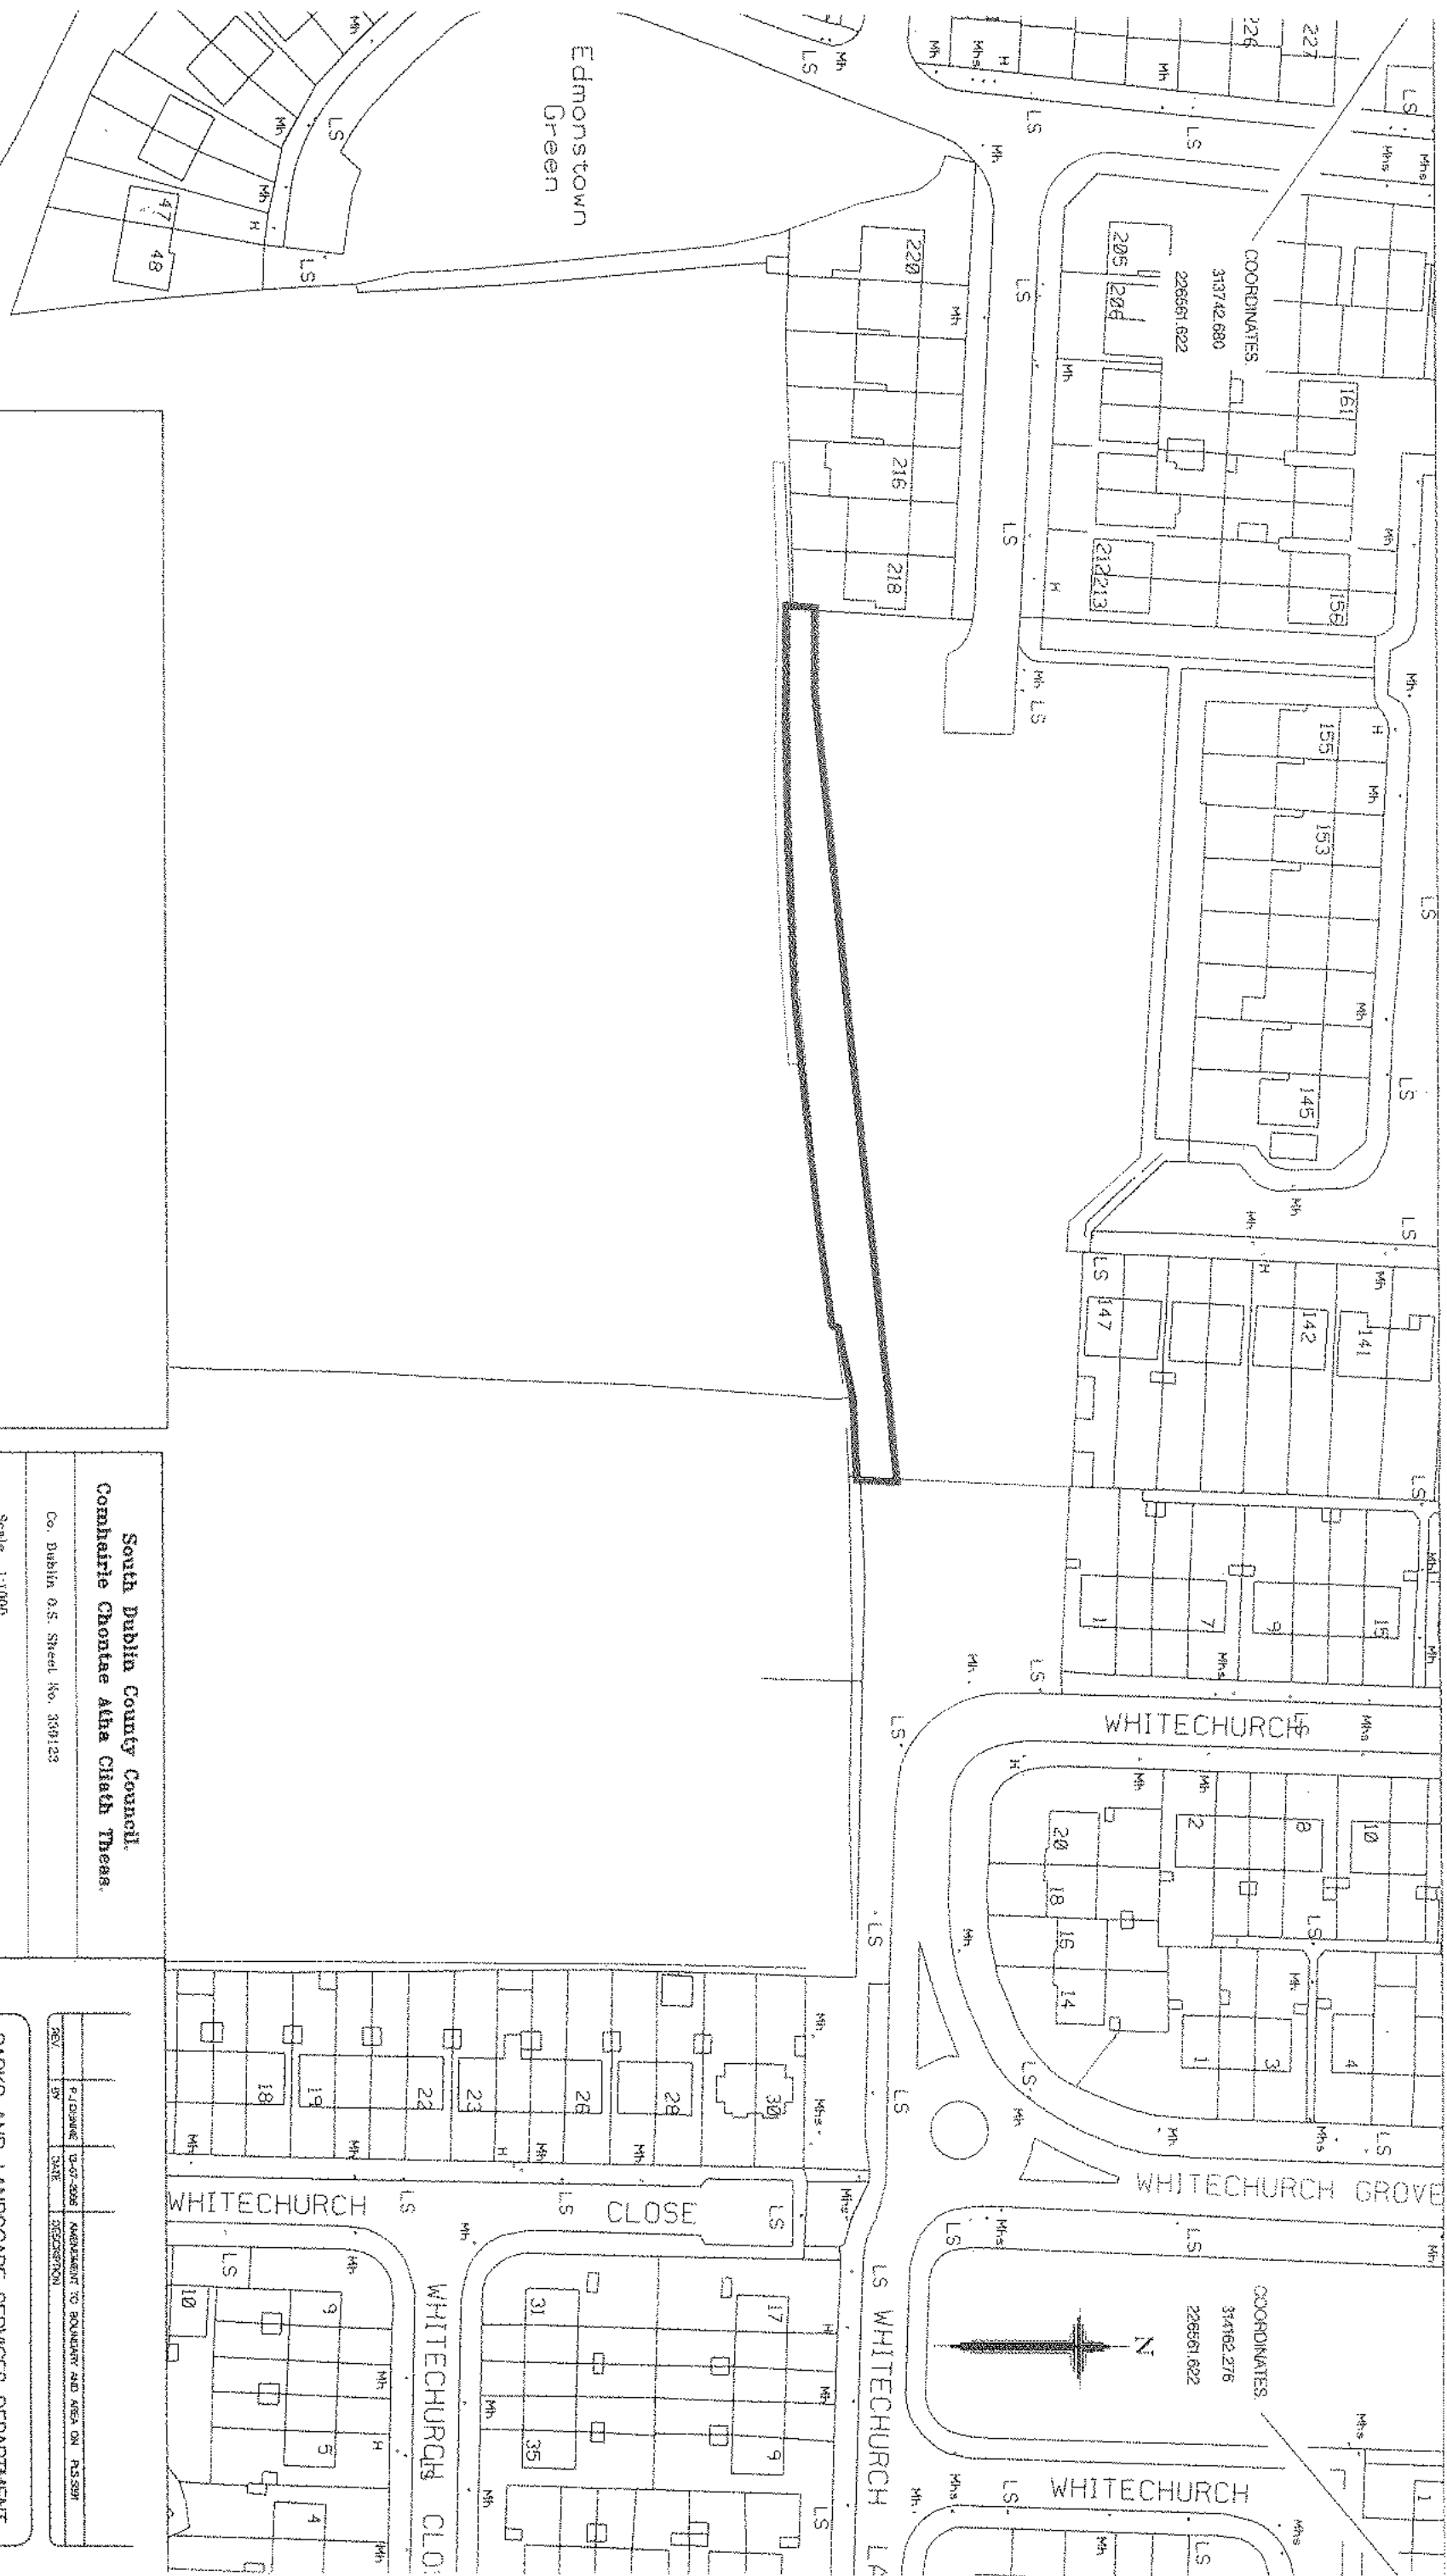

TOTAL AREA = 826 SQ. M. APPROX.

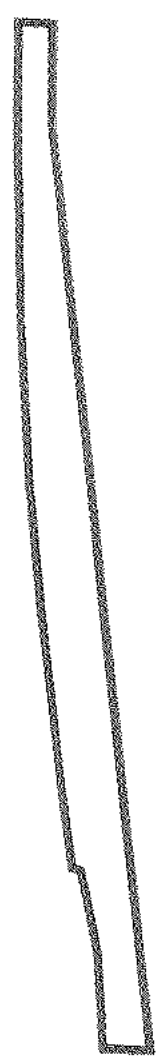

NOTE: LOCATION OF LAND FOR DISPOSAL IS BASED ON INFORMATION  
SUPPLIED BY DATUM SURVEYS IN DRAWING NO. 22/99/01.

South Dublin County Council.  
Comhairle Chontae Alba Chath. Theas.

Co. Dublin O.S. Sheet No. 330123

Scale 1:1000

This map is certified to be computer generated by  
South Dublin County Council from  
Ordnance Survey Digital Map Base.  
Non-Ordnance Survey detail where applicable  
is shown in green lines.

Signed: 

PETER J. BURNS  
ACTING SENIOR EXECUTIVE INSPECTOR


Date: 13-7-05

REV	PLANNING	DATE	REVISION

PARKS AND LANDSCAPE SERVICES DEPARTMENT

TELEPHONE: 448022 SOUTH DUBLIN COUNTY COUNCIL  
FAX NO: 448036 TOWN CENTRE TALLAGHT DUBLIN 24

SENIOR PARKS SUPERINTENDENT Dr. Casey Bayler



LOCATION	EDMONSTOWN GOLF COURSE		
TITLE	PROPOSED DISPOSAL OF LAND		
FOUR	REF: SSA 506	SCALE 1:1000	DRAWING NUMBER: PLS.5091a
DRAWN P.J.D.	DATE 13-07-05	0.5 SHEET	OF 2 SHEETS