



COORDINATES  
313742.680  
226561.822

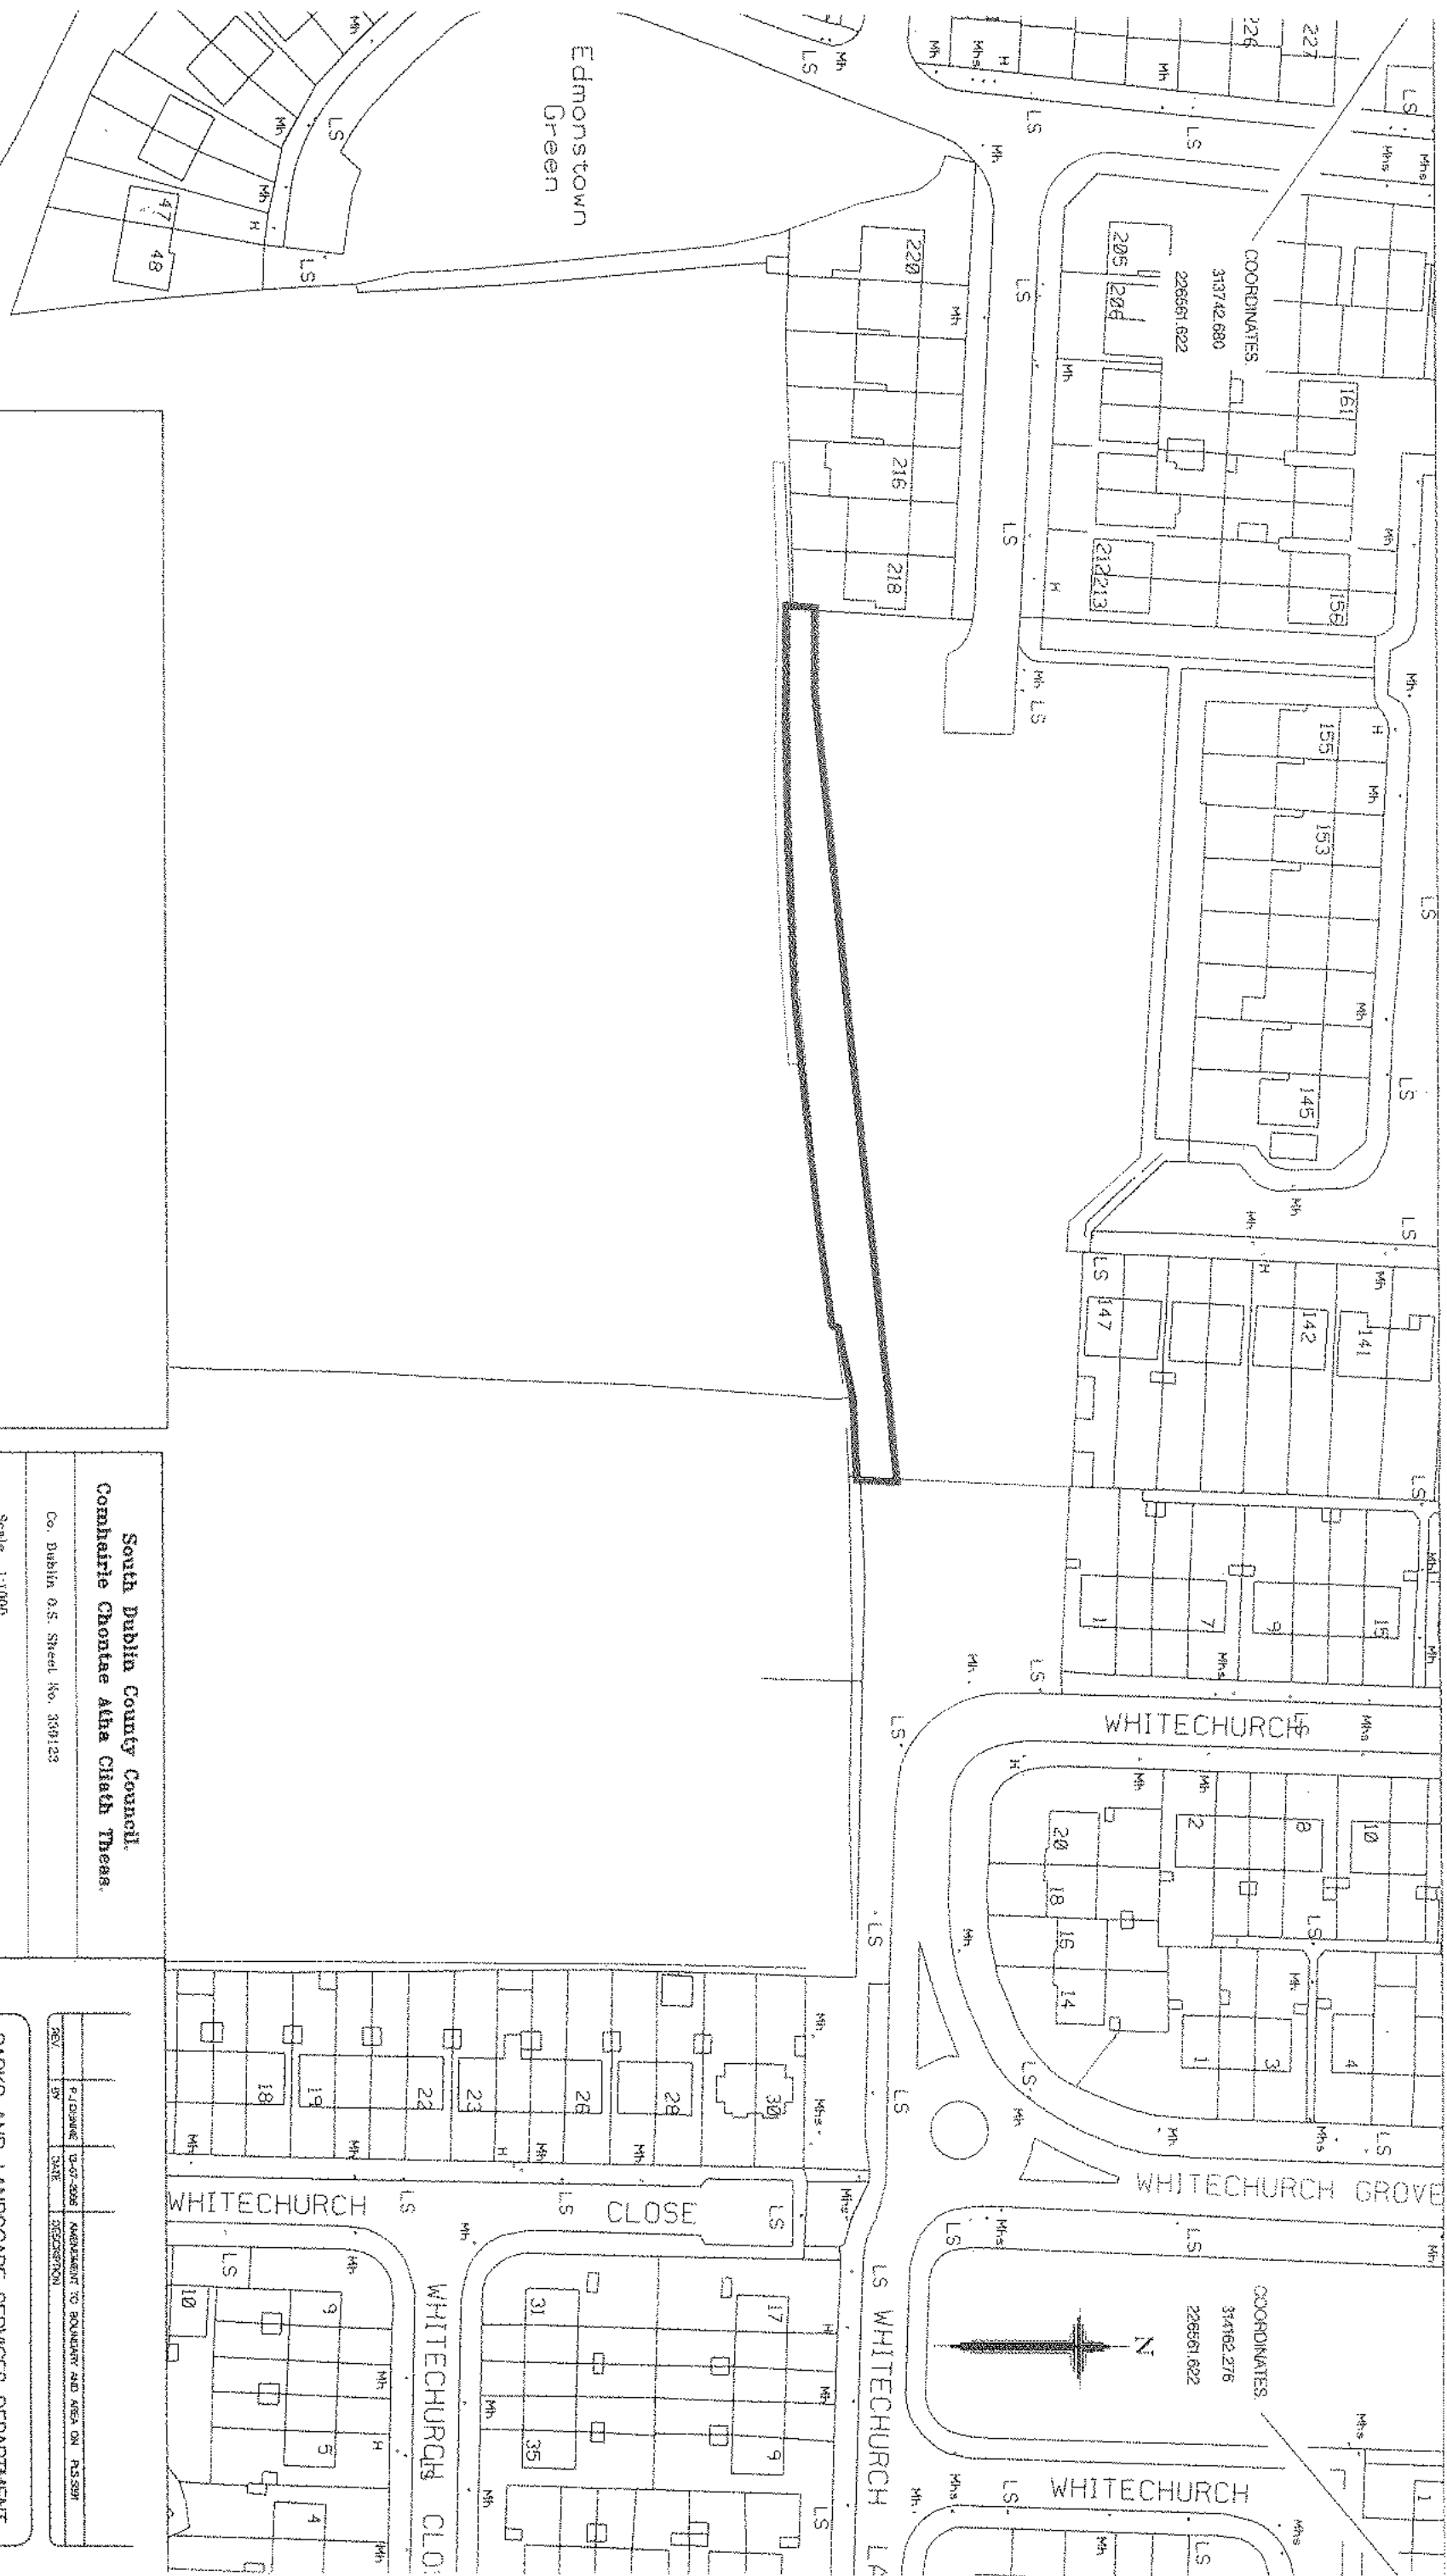

TOTAL AREA = 826 SQ. M. APPROX.

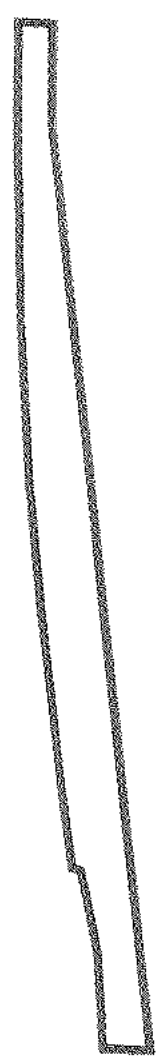

NOTE: LOCATION OF LAND FOR DISPOSAL IS BASED ON INFORMATION SUPPLIED BY DATUM SURVEYS IN DRAWING NO. 22/99/01.

South Dublin County Council.  
Comhairle Chontae Alba Chath. Theas.

Co. Dublin O.S. Sheet No. 330123

Scale 1:1000

This map is certified to be computer generated by South Dublin County Council from Ordnance Survey Digital Map Base. Non-Ordnance Survey detail where applicable is shown in green lines.


Signed: *[Signature]*  
PETER J. DUNN  
ACTING SENIOR EXECUTIVE INSPECTOR  
Date: 13-7-06

REV	PLANNING DATE	DESCRIPTION
001	04-07-2006	PRELIMINARY TO BOUNDARY AND AREA ON P.L.S. 5091a

PARKS AND LANDSCAPE SERVICES DEPARTMENT

TELEPHONE: 448022 SOUTH DUBLIN COUNTY COUNCIL  
FAX NO: 448036 TOWN CENTRE TALLAGHT DUBLIN 24

SENIOR PARKS SUPERINTENDENT Dr. Casey Bayler



LOCATION	EDMONSTOWN GOLF COURSE		
TITLE	PROPOSED DISPOSAL OF LAND		
FOUR	REF: SSA 506	SCALE 1:1000	DRAWING NUMBER: P.L.S. 5091a
DRAWN P.J.D.	DATE 13-07-06	0.5 SHEET	OF 2 SHEETS